


Survey of Parcel #M38-001-007-00 and being a part of the E 1/2 of the SE 1/4 of Section 1,
Town 6 South, Range 5 East, Washington Township, Auglaize County, Ohio.
(Prior Deed Referenced in D.V. 193, Pg. 287)


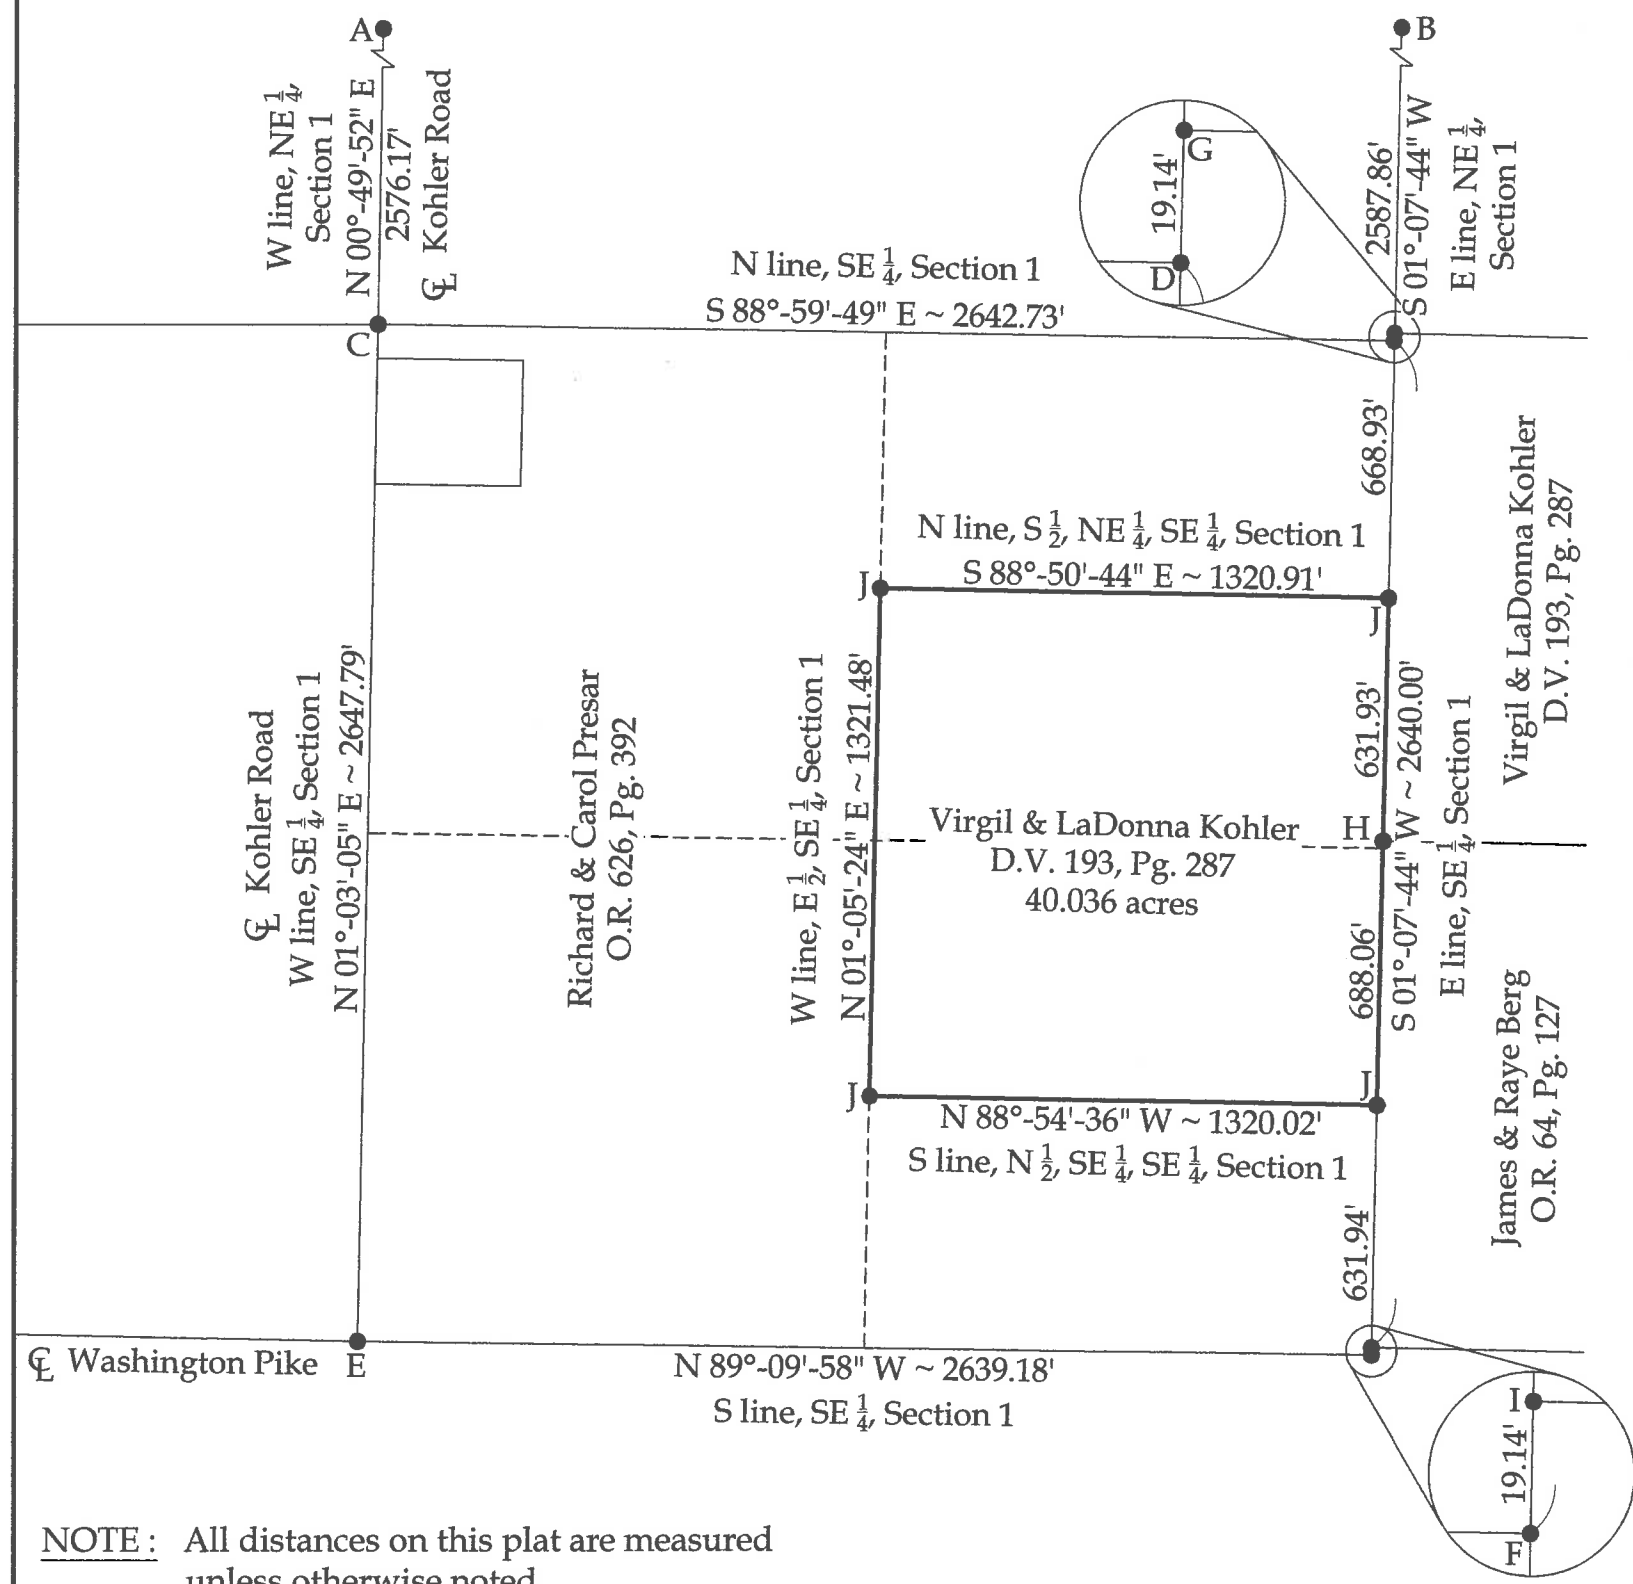


NOTE: All distances on this plat are measured unless otherwise noted.

BASIS OF BEARINGS: The system of bearings for this plat and legal description is based on the Ohio State Plane - North Coordinate System NAD 83 (2011).

Legend

- A = Existing Monument Box at the NW corner of the NE 1/4 of Section 1
- B = Existing Monument Box at the NE corner of Section 1
- C = Existing Monument Box at the SW corner of the NE 1/4 of Section 1
- D = Existing #5 Rebar set at the SE corner of the NE 1/4 of Section 1
- E = Existing Monument Box at the SW corner of the SE 1/4 of Section 1
- F = Existing #5 Rebar at the SE corner of Section 1
- G = Existing #5 Rebar at the SW corner of the NW 1/4 of Section 6, Pusheta Township
- H = Existing #5 Rebar at the SW corner of the N 1/2 of the SW 1/4 of Section 6, Pusheta Township
- I = Existing #5 Rebar at the SW corner of Section 6, Pusheta Township
- J = Set #5 Rebar

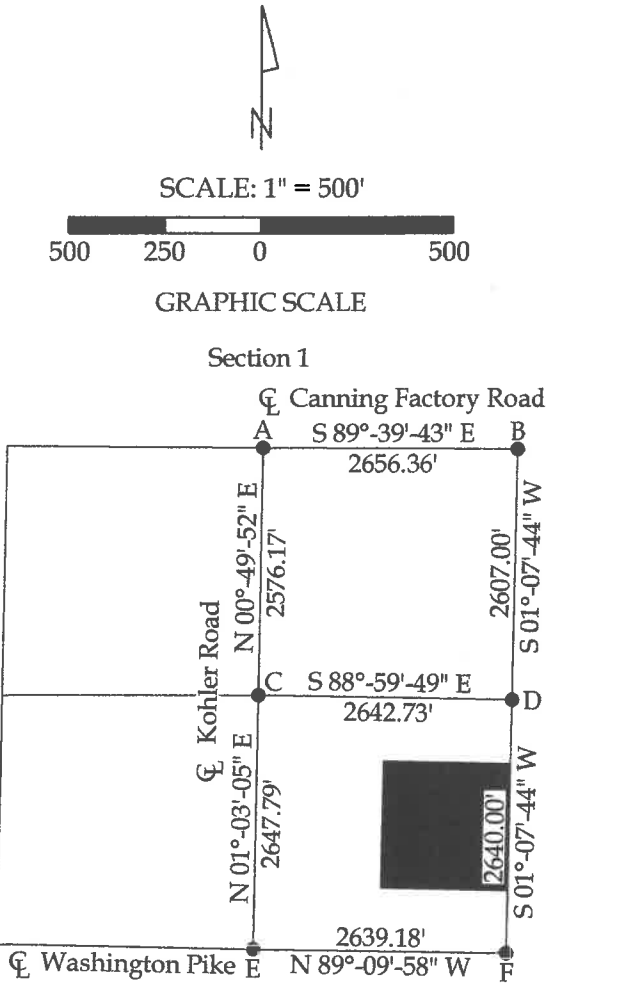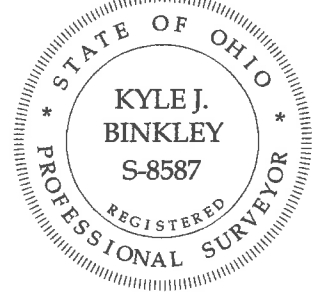

This plat represents an actual boundary survey completed under my direct supervision on October 05, 2021.

Kyle J. Binkley, P.S. #8587

121 W. Auglaize Street Wapakoneta, Ohio 45895 (419) 236-3768			
CLIENT: Virgil & LaDonna Kohler			
SURVEYED BY: T.J.S./T.E.W.	DATE: 10-05-2021	DRAWN BY: K.J.B.	CHECKED BY: K.J.B.
SCALE: 1" = 500'		PAGE 1	PAGES 1

This plat is recorded in Survey Book "U", Page 687, in the Auglaize County Engineer's Office.