



Survey of Parcel #B07-082-020-00 and being Lot #20 of Northridge Heights  
Subdivision No. 1 (P.B. B, Pg. 94) being located in the NW  $\frac{1}{4}$  of Section 29,  
Town 5 South, Range 6 East, City of Wapakoneta, Auglaize County, Ohio.  
(Deed Referenced in O.R. 482, Pg. 2520)

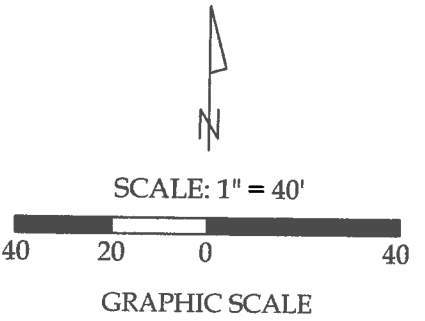

Legend

- A = Existing  $\frac{1}{2}$ " Iron Pipe
- B = Existing #5 Rebar
- C = Set #5 Rebar

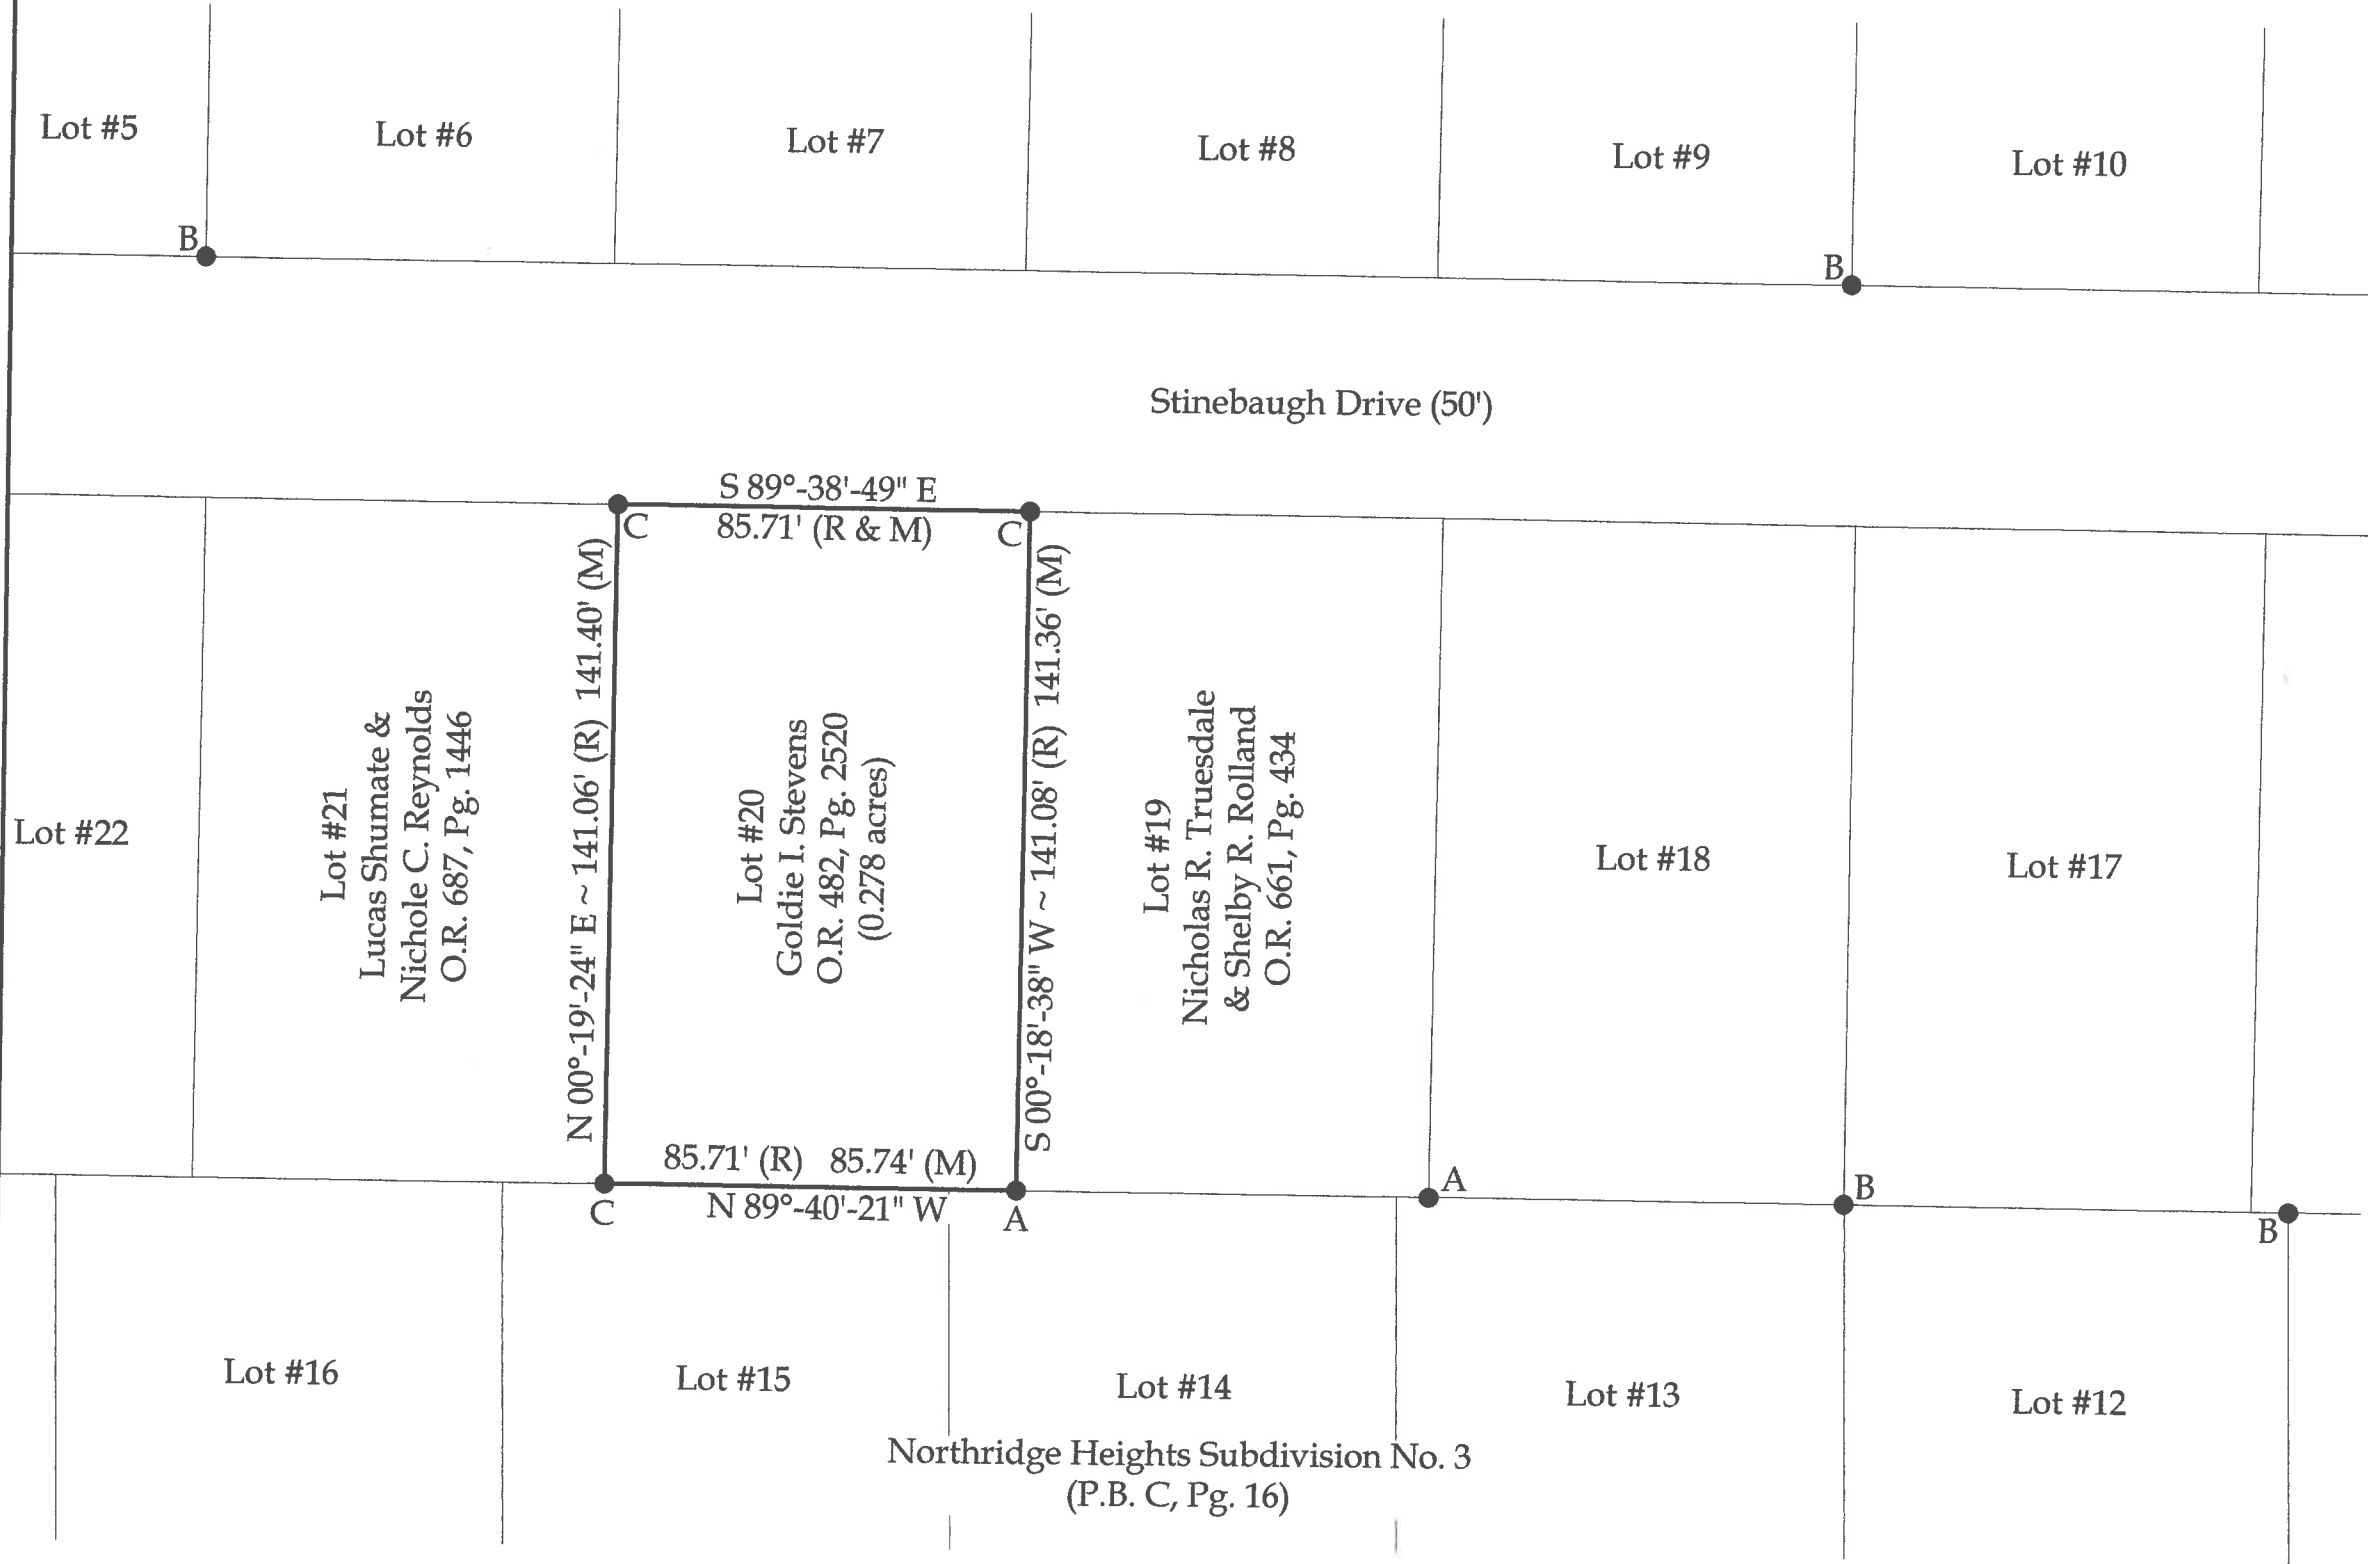

This plat represents an actual boundary  
survey completed under my direct  
supervision on October 04, 2022.

Kyle J. Binkley, P.S. #8587

 121 W. Auglaize Street Wapakoneta, Ohio 45895 (419) 236-3768			
CLIENT: Goldie Stevens			
SURVEYED BY: T.J.S./T.E.W.	DATE: 10-04-2022	DRAWN BY: K.J.B.	CHECKED BY: K.J.B.
SCALE: 1" = 40'		PAGE 1	OF 1

BASIS OF BEARINGS: The system of bearings for this  
plat and legal description is based on the Ohio State  
Plane - North Coordinate System NAD83 (2011).

This plat is recorded in Survey Book "U", Page  
856, in the Auglaize County Engineer's Office.

NOTE: All distances on this plat are  
measured unless otherwise noted.