
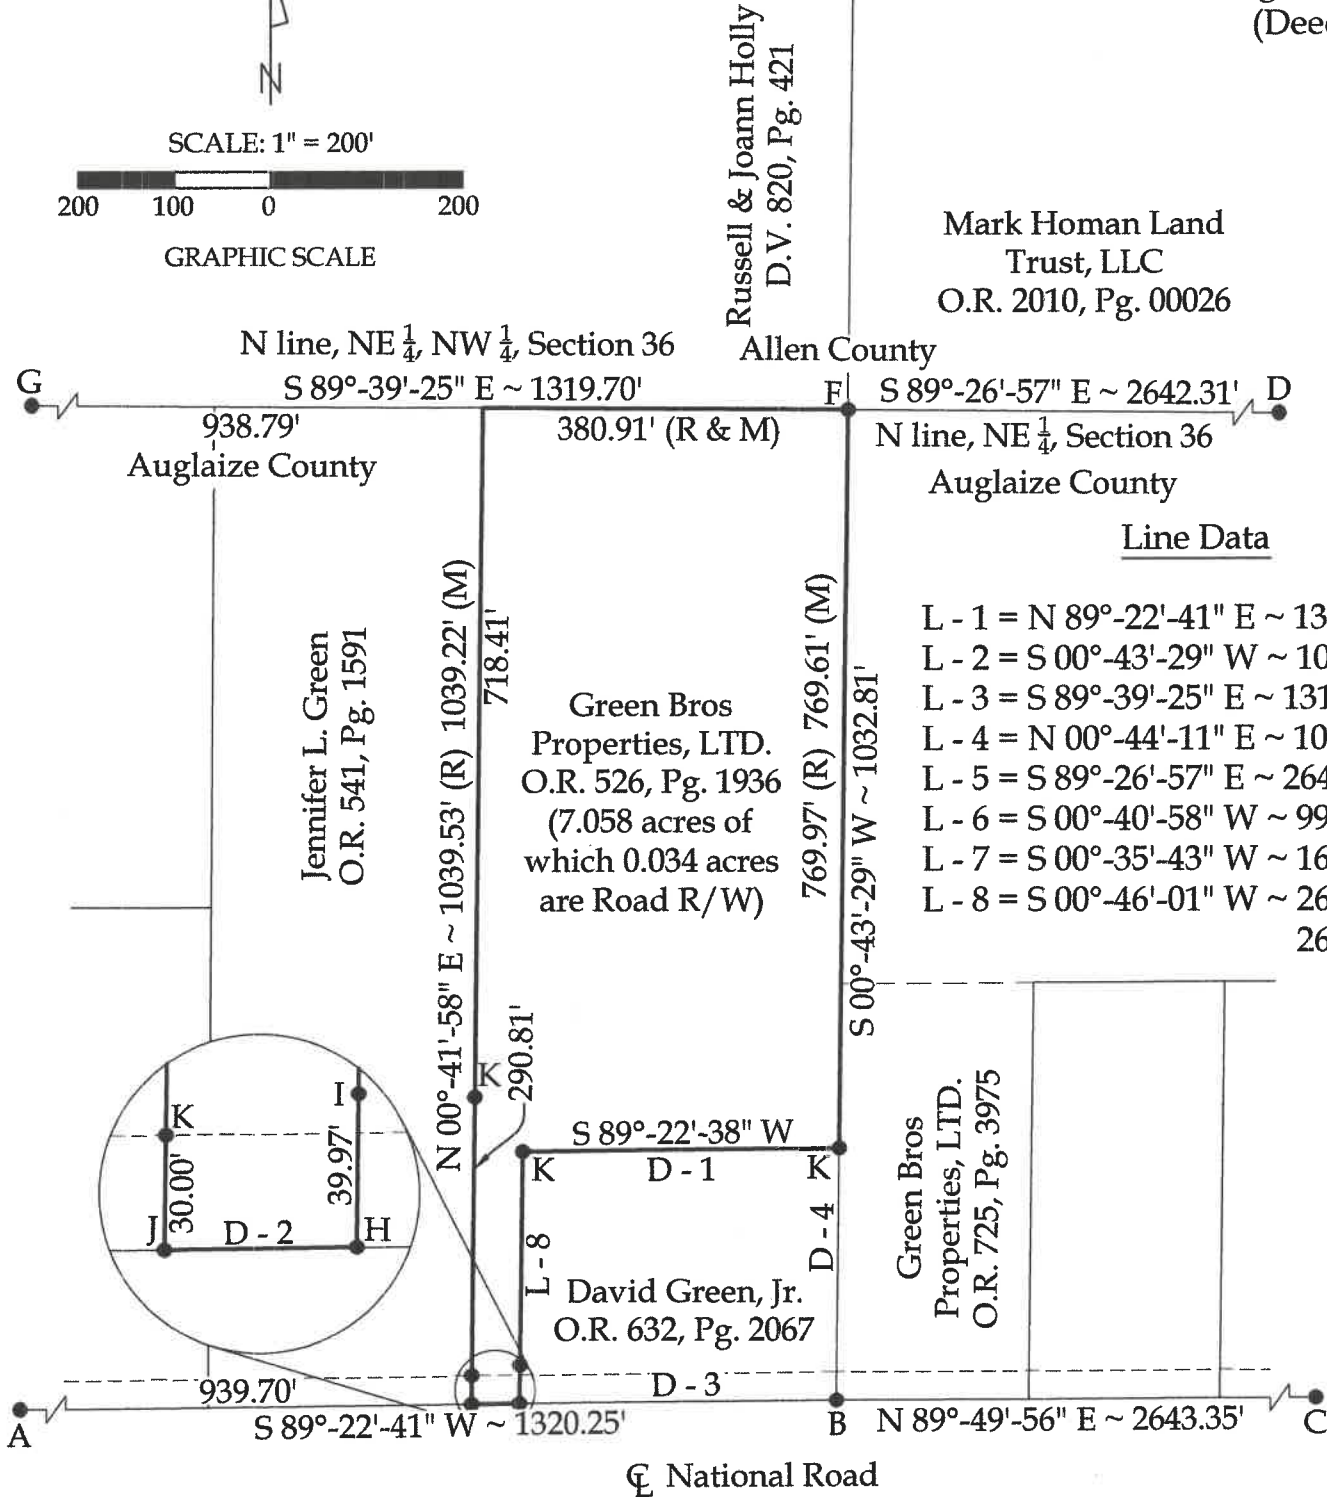


Survey of Parcel #B05-036-016-02 and being a part of the NW 1/4 of Section 36,
Town 4 South, Range 6 East, Duchouquet Township, Auglaize County, Ohio.
(Deed Referenced in O.R. 526, Pg. 1936)

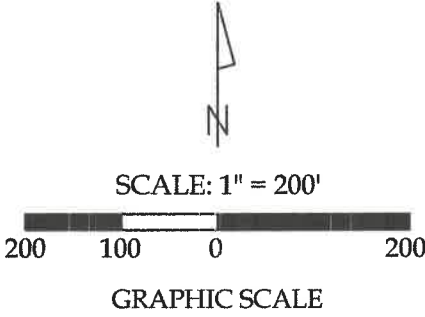

NOTE : All distances on this plat are measured unless otherwise noted.

BASIS OF BEARINGS : The system of bearings for this plat and legal description is based on the Ohio State Plane - North Coordinate System NAD83 (2011).

Mark Homan Land Trust, LLC
O.R. 2010, Pg. 00026

Line Data

- L - 1 = N 89°-22'-41" E ~ 1320.25'
- L - 2 = S 00°-43'-29" W ~ 1032.81'
- L - 3 = S 89°-39'-25" E ~ 1319.70'
- L - 4 = N 00°-44'-11" E ~ 1055.05'
- L - 5 = S 89°-26'-57" E ~ 2642.31'
- L - 6 = S 00°-40'-58" W ~ 999.66'
- L - 7 = S 00°-35'-43" W ~ 1664.69'
- L - 8 = S 00°-46'-01" W ~ 263.00' (R) 263.20' (M)


Legend

- A = Existing Monument Box at the intersection of the centerlines of National Road and Mudsock Road
- B = Existing Mag Nail at the intersection of the centerline of National Road and the E line of the NW 1/4 of Section 36
- C = Existing Monument Box at the intersection of the centerline of National Road and the E line of the NE 1/4 of Section 36
- D = Existing Monument Box at the NE corner of Section 36
- E = Existing Monument Box at the SE corner of the NE 1/4 of Section 36
- F = NE corner of the NW 1/4 of Section 36 as re-established based on Survey D-187 of the Auglaize County Tax Map Office
- G = Existing Railroad Spike at the NW corner of the NE 1/4 of the NW 1/4 of Section 36
- H = Existing Railroad Spike
- I = Existing #5 Rebar
- J = Set Mag Nail
- K = Set #5 Rebar

Distance Data

- D - 1 = 331.00' (R) 330.35' (M)
- D - 2 = 50.00' (R & M)
- D - 3 = 331.00' (R) 330.55' (M)
- D - 4 = 263.20' (R & M)

This plat is recorded in Survey Book "V", Page 148, in the Auglaize County Engineer's Office.

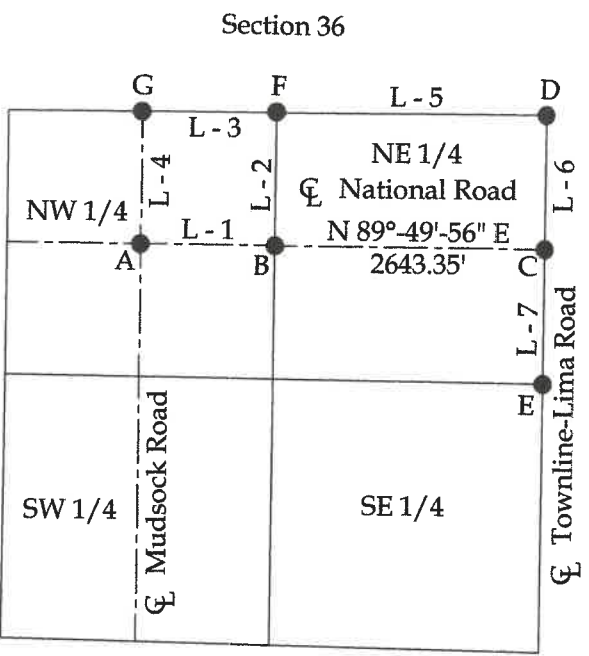

This plat represents an actual boundary survey completed under my direct supervision on May 05, 2023.

Kyle J. Binkley
Kyle J. Binkley, P.S. #8587

24 W. Auglaize Street
Wapakoneta, Ohio 45895
(419) 236-3768

CLIENT: Green Bros Properties, LTD.			
SURVEYED BY: K.J.B.	DATE: 05-05-2023	DRAWN BY: K.J.B.	CHECKED BY: K.J.B.
SCALE: 1" = 200'		PAGE 1	OF 1