


SURVEY FOR CHAD L. & CHRISTINA L. FORTKAMP

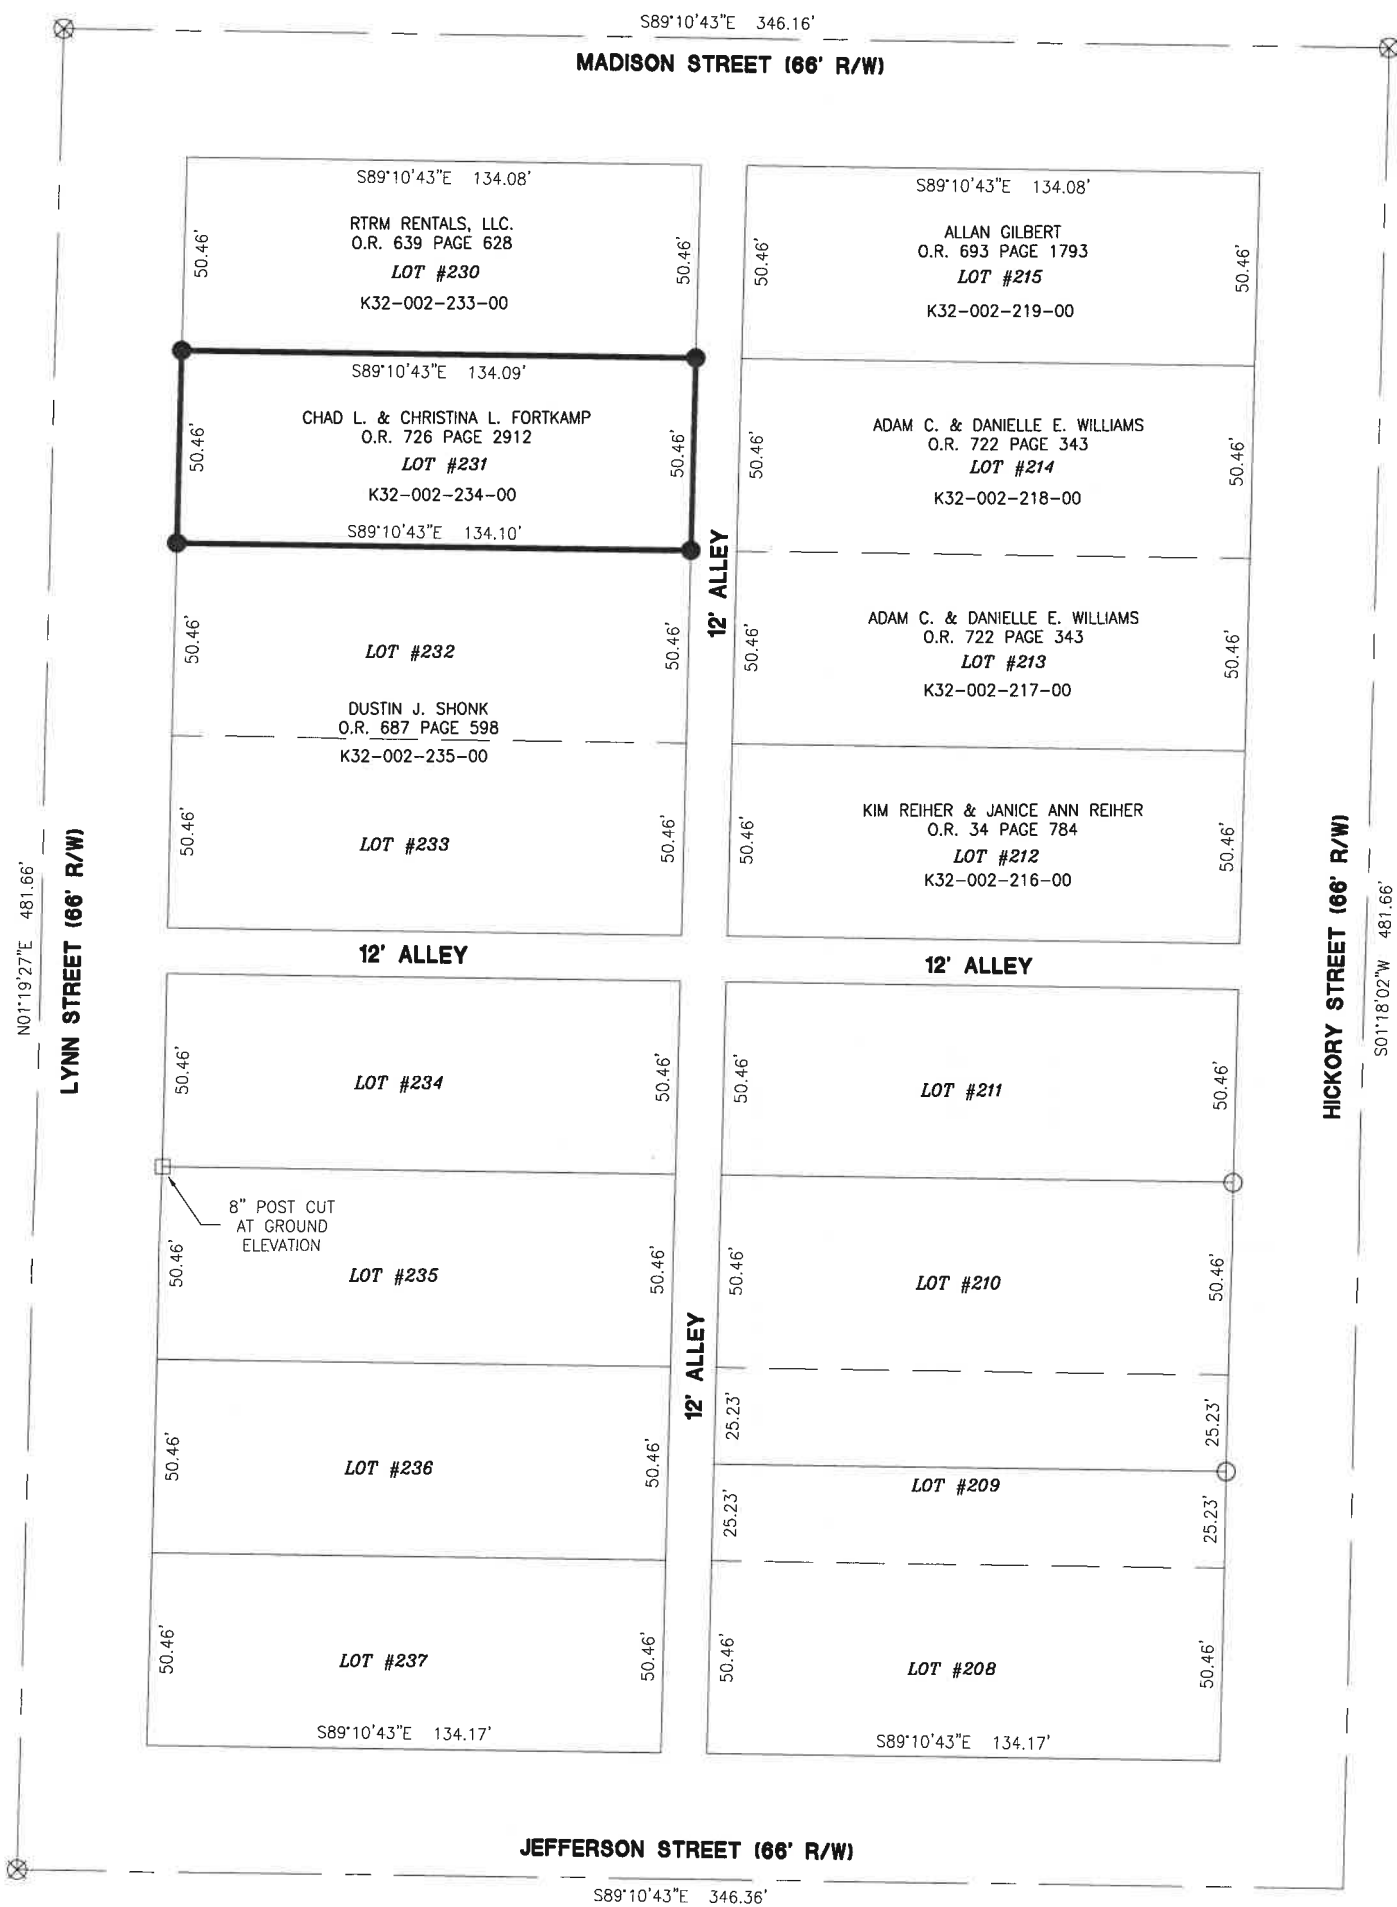


References:
Town of St. Marys - North Addition Plat
Surveys: M-740, STM-3-20, L-776
All Deeds on Record.

Surveyors Clause:
This plat represents an actual survey
performed on January 24, 2024.

Surveyed By: Craig W. Mescher
Craig W. Mescher Reg. Surveyor No. 8237

LEGEND


- ⊗ RR Spike Found
- Iron Pin Found
- Iron Pin Set
- ⊙ Mag Nail Set
- ⊗ Mag Nail Found
- Con Mon. Found
- △ Section Corner

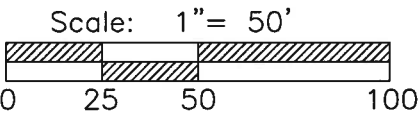

PROJECT # 224808.11

ACCESS
Engineering Solutions

1200 IRMSCHER BLVD., SUITE B, CELINA, OH 45822
www.accessengllc.com | 419-586-1430

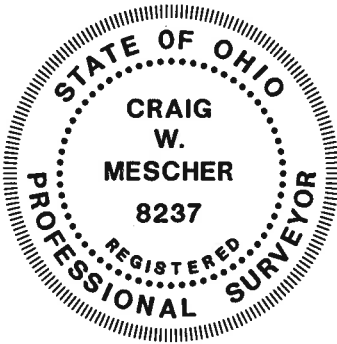

Basis of Bearings:
Ohio State Plane (North Zone)

State of: Ohio County: Auglaize
Township: St. Marys City: St. Marys
Sec.: NW 1/3 Town: 6S Range: 4E
Deed Ref.: O.R. 726 Page 2912
Date Surveyed: January 24, 2024