


HILLSDALE 4TH ADD.

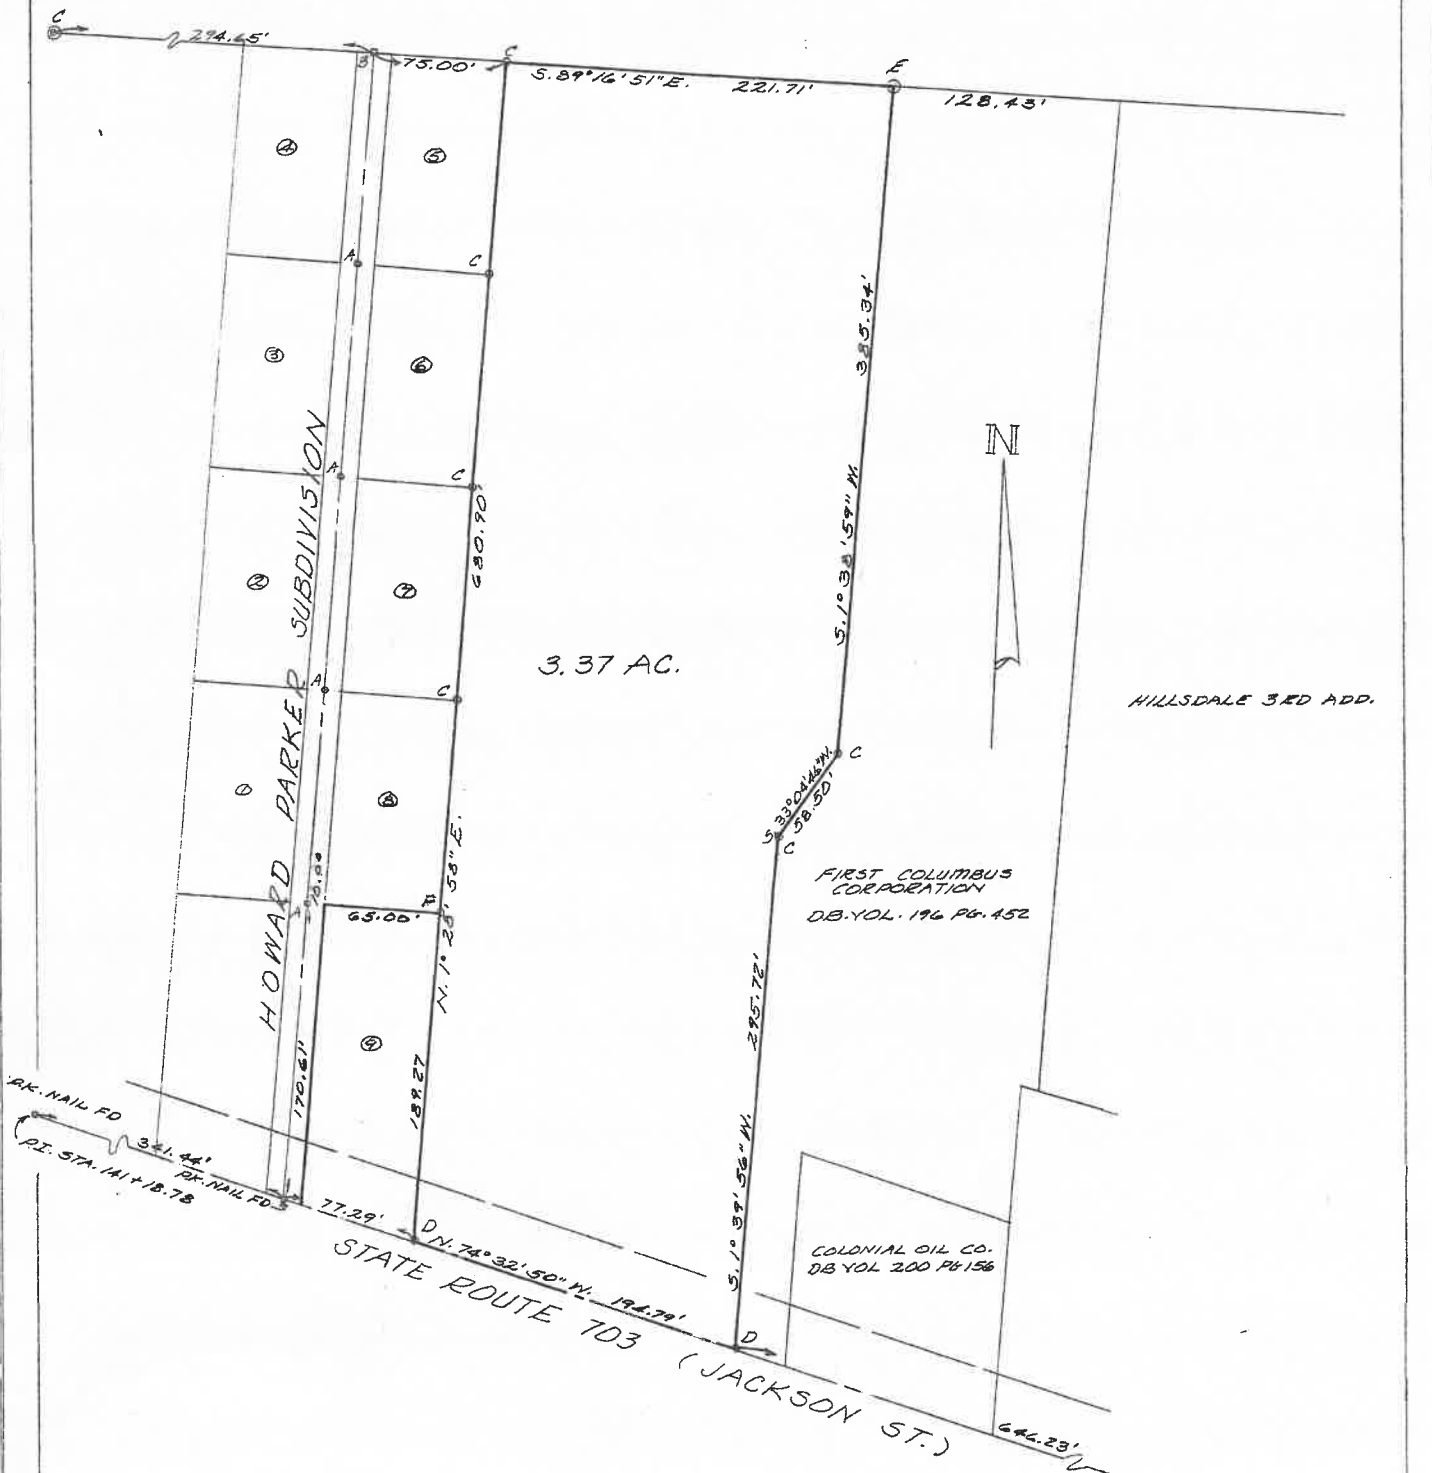

SURVEY OF 3.37 AC. TRACT AND LOT 9
OF HOWARD PARKER SUBDIVISION
AS DESCRIBED IN D.B. VOL. 258
PAGE 220 OF THE AUGLAIZE COUNTY
RECORDER'S OFFICE AND LOCATED IN
THE SE QUARTER SEC. 4, TOWN 65,
RANGE 4 E., ST. MARY'S TOWNSHIP,
AUGLAIZE COUNTY, OHIO.
SCALE: 1" = 50'
NOVEMBER, 1984

LEGEND:
A = P.K. NAIL FD.
B = 2" x 2" WOOD STK. FD.
C = 5/8" IRON BAR FD.
D = 6" x 7/8" IRON BAR SET
E = 6" WOOD POST FD.
F = R.R. SPIKE FD.

NOT REVIEWED



Leslie H. Geeslin
LESLIE H. GEESLIN
RUSHSVILLE, OHIO

2066

V-209