


Survey of part of Parcel #B07-844-029-00 and being a part of Outlot #6 (Formerly 139) and Outlot #7 (Formerly 140) of the City of Wapakoneta and being located in the SE $\frac{1}{4}$ of Section 30, Town 5 South, Range 6 East, City of Wapakoneta, Auglaize County, Ohio.
(Deed Referenced in O.R. 276, Pg. 924)

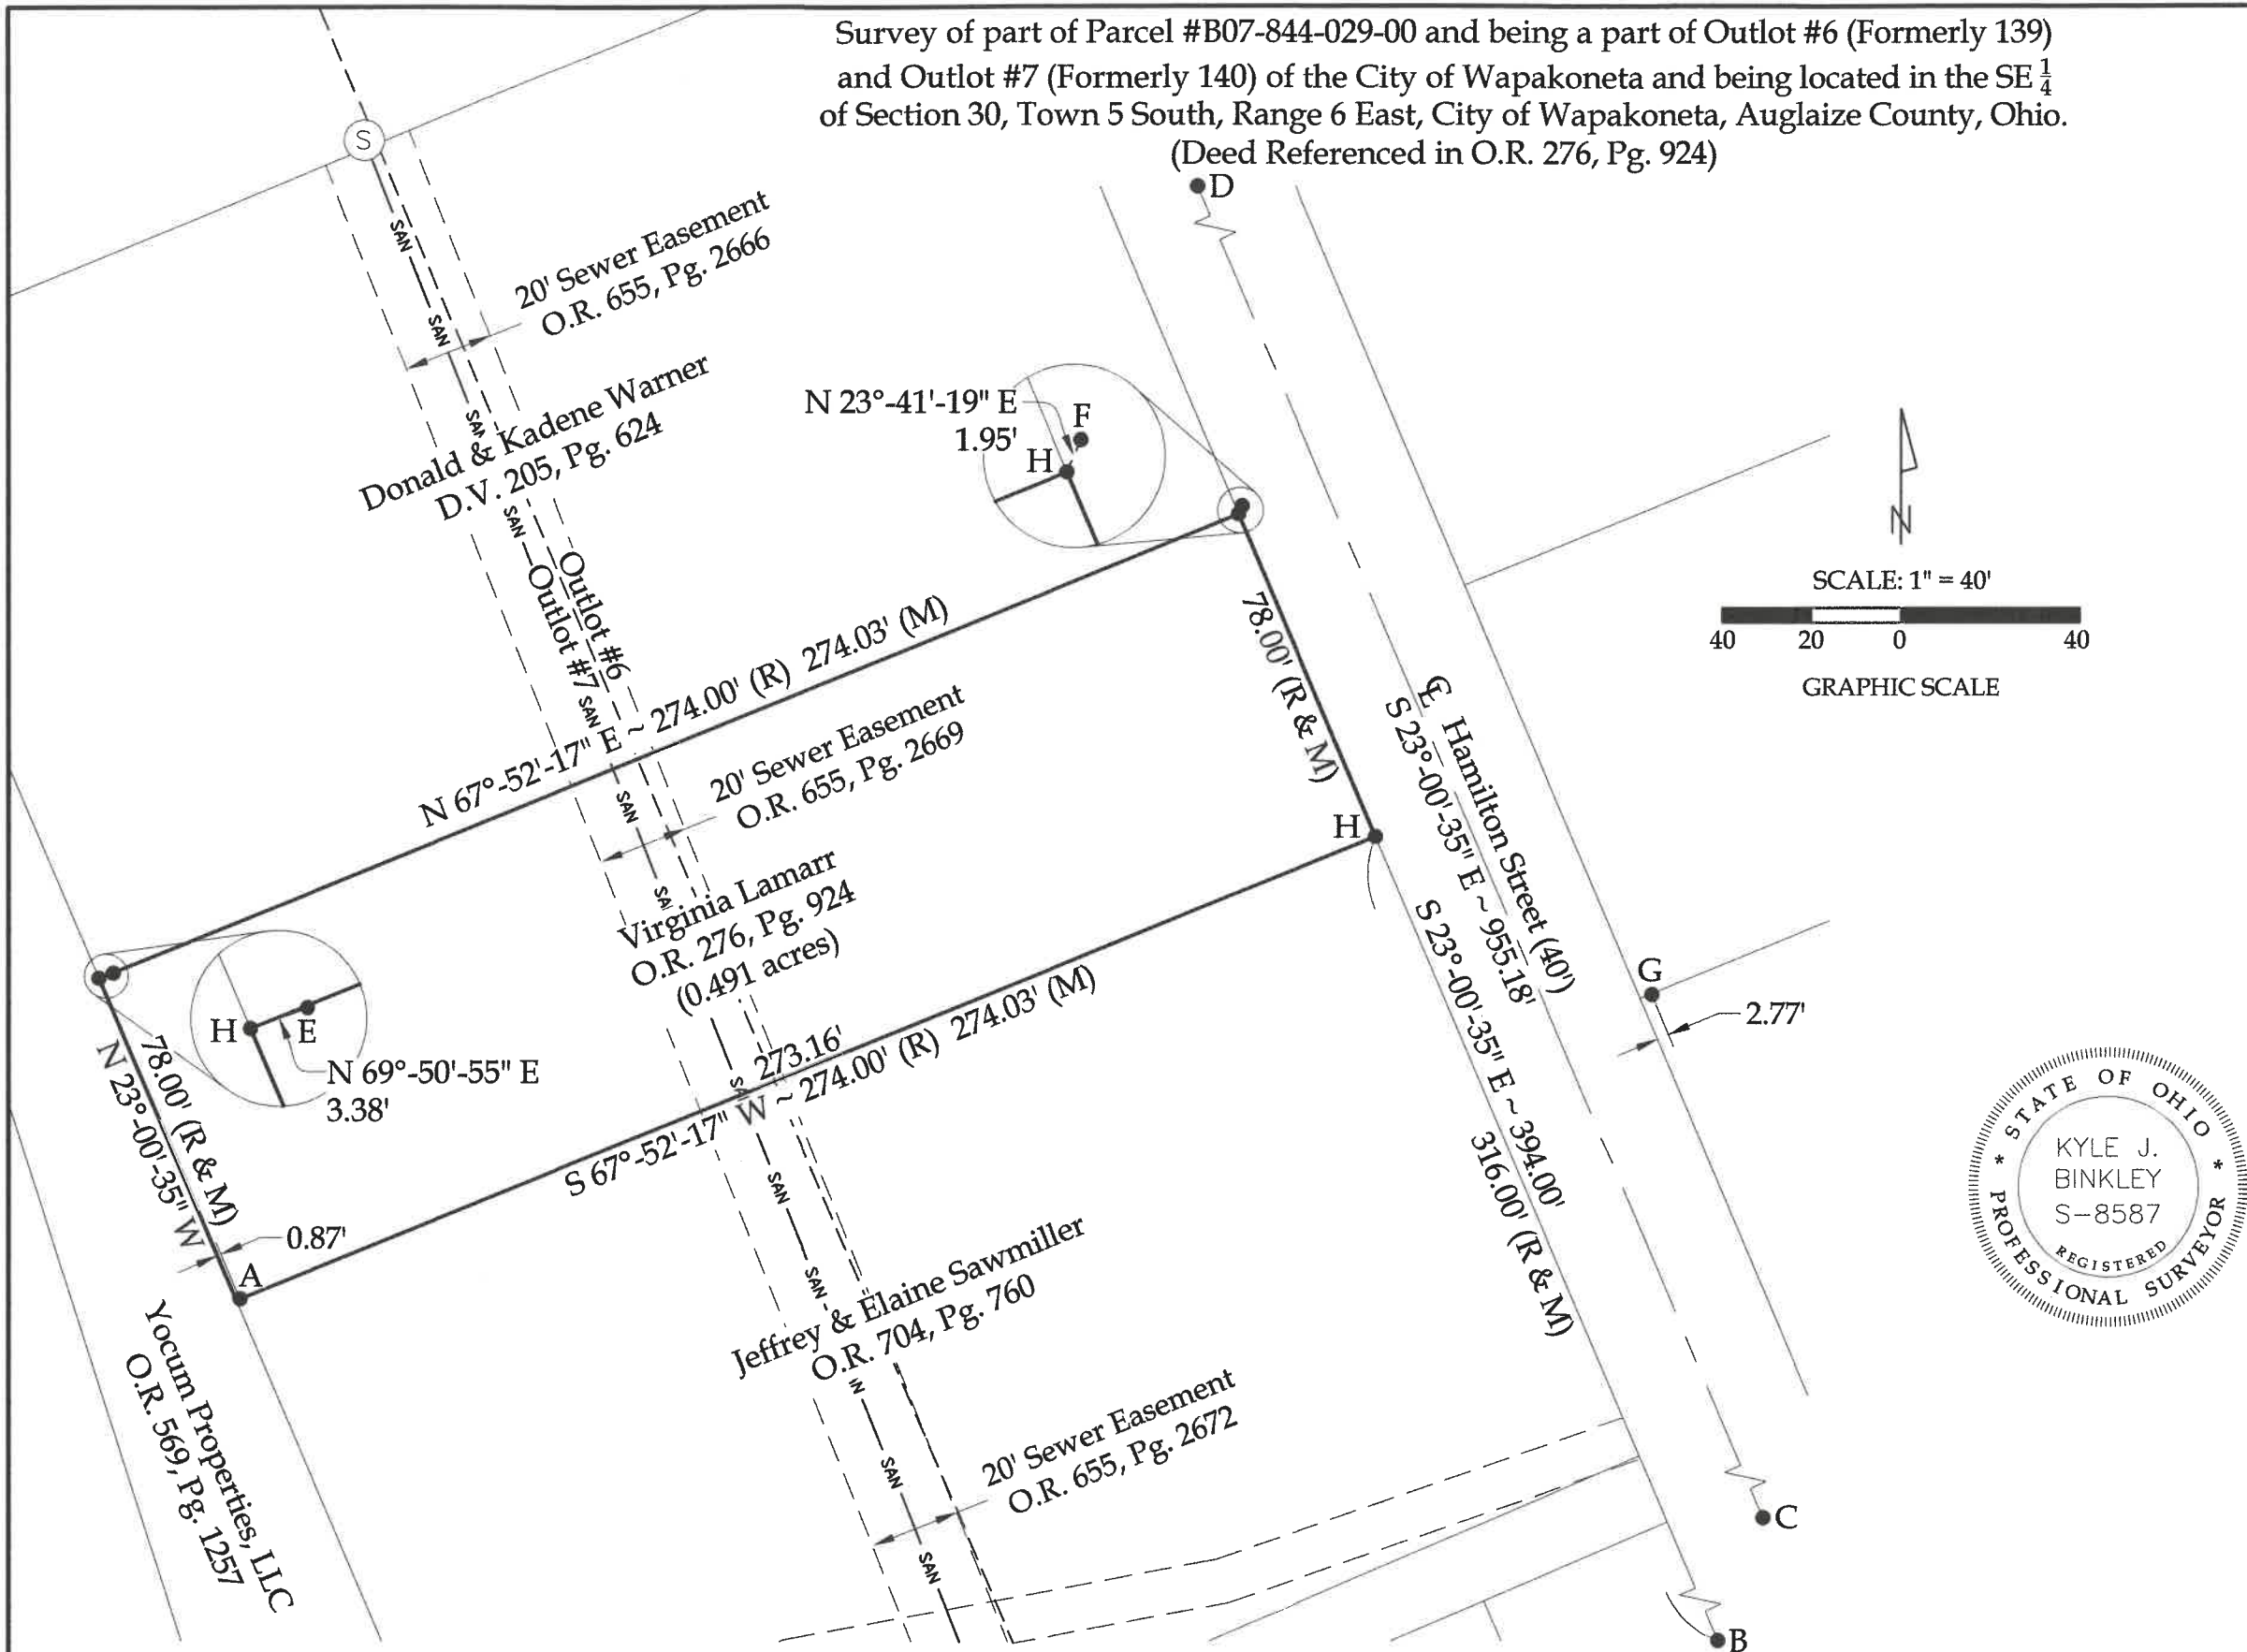

Legend

- A = Existing 2" Iron Pipe in the base of a tree
- B = Drill Hole set at the intersection of the W line of Hamilton Street and the N line of Auglaize Street
- C = Set Mag Spike at the intersection of the centerlines of Hamilton Street and Auglaize Street
- D = Existing #5 Rebar at the PI of Hamilton Street
- E = Existing 3" Iron Pipe
- F = Existing Square Pipe
- G = Existing #5 Rebar
- H = Set #5 Rebar
- Ⓢ SANITARY SEWER MANHOLE

This plat represents an actual boundary survey completed under my direct supervision on June 12, 2024.


Kyle J. Binkley, P.S. #8587



Binkley
LAND SURVEYING, LLC
24 W. Auglaize Street
Wapakoneta, Ohio 45895
(419) 236-3768

CLIENT: Randy Lamarr			
SURVEYED BY: T.J.S./M.A.B.	DATE: 06-12-2024	DRAWN BY: K.J.B.	CHECKED BY: K.J.B.
SCALE: 1" = 40'		PAGE 1	OF 1

BASIS OF BEARINGS: The system of bearings for this plat and legal description is based on the Ohio State Plane - North Coordinate System NAD 83 (2011).

This plat is recorded in Survey Book "V", Page 266, in the Auglaize County Engineer's Office.

NOTE: All distances on this plat are measured unless otherwise noted.