


TRACY L. SWENSON SURVEY


Lot No. 167 of Grand View Estates No. 3 Subdivision, (Plat Book W C, Page 25) in the City of Wapakoneta, N.E. 1/4 of Section 30, Duchouquet Township, T-5-S, R-6-E, Auglaize County, Ohio, being Parcel No. B07-825-043-00.

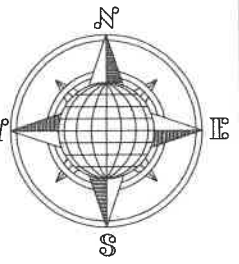

☪ Carnation Drive (50' R/W)

Curb

Curb

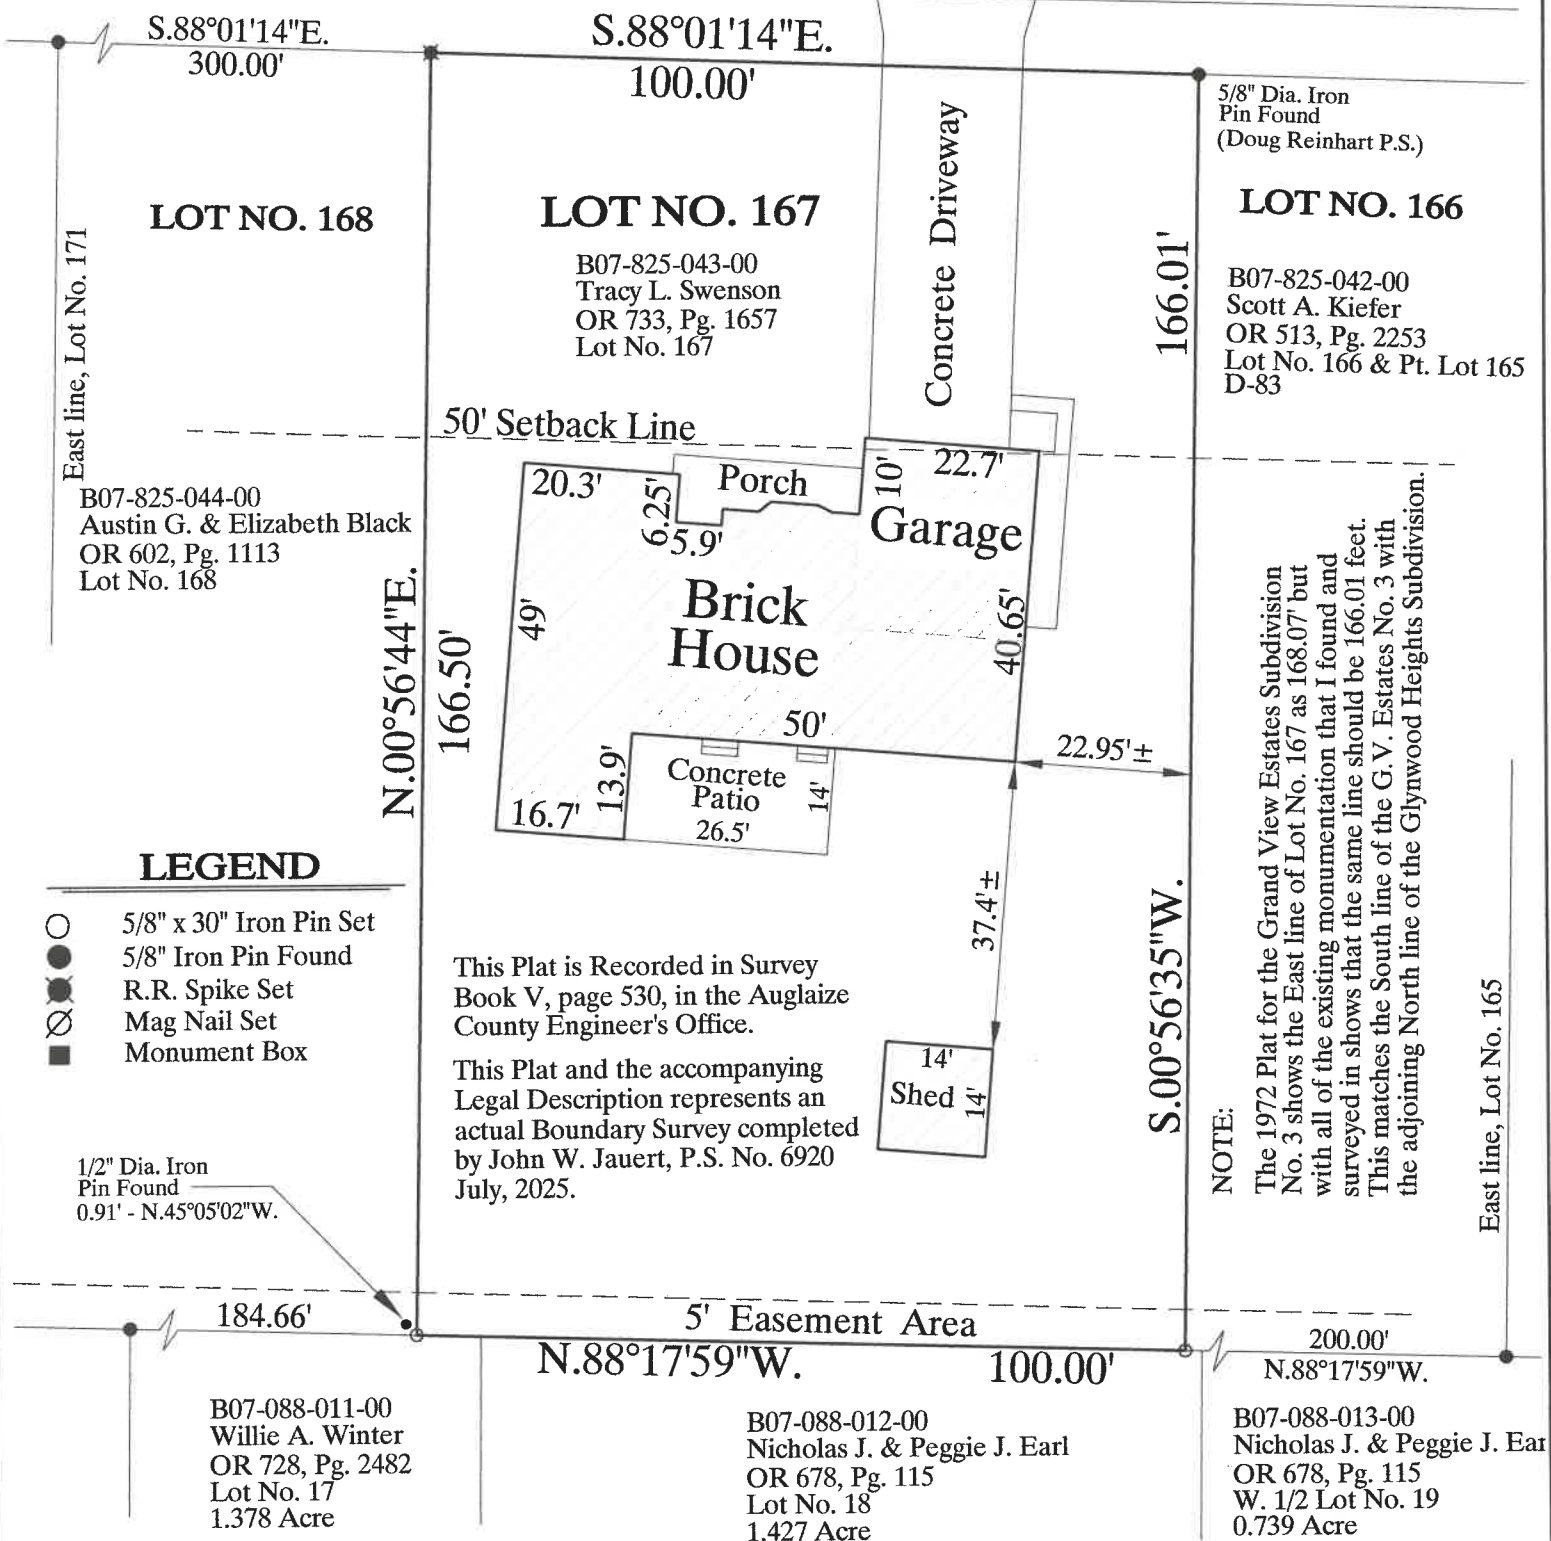

ATTEST:

John W. Jauert
Professional Surveyor No. 6920

Jauert
surveying

11584 Monroe Road
Wapakoneta, Ohio
45895
(419) 657-6999

CLIENT: Tracy Swenson

COUNTY: Auglaize TOWNSHIP: Duchouquet SEC. 30

DRAWN BY: J.W.J. SCALE: 1"=20' DWG.# 25-4808

CHECKED BY: DATE: July 2025

SHEET 1 OF 1 (T-5-S; R-6-E)