


Knoxville

Survey of Knoxville as laid out by James K Lytle, Proprietor. Scale of Lots 1/4 Rod to the Inch. Scale of Streets & alleys 8 Rods to the Inch.

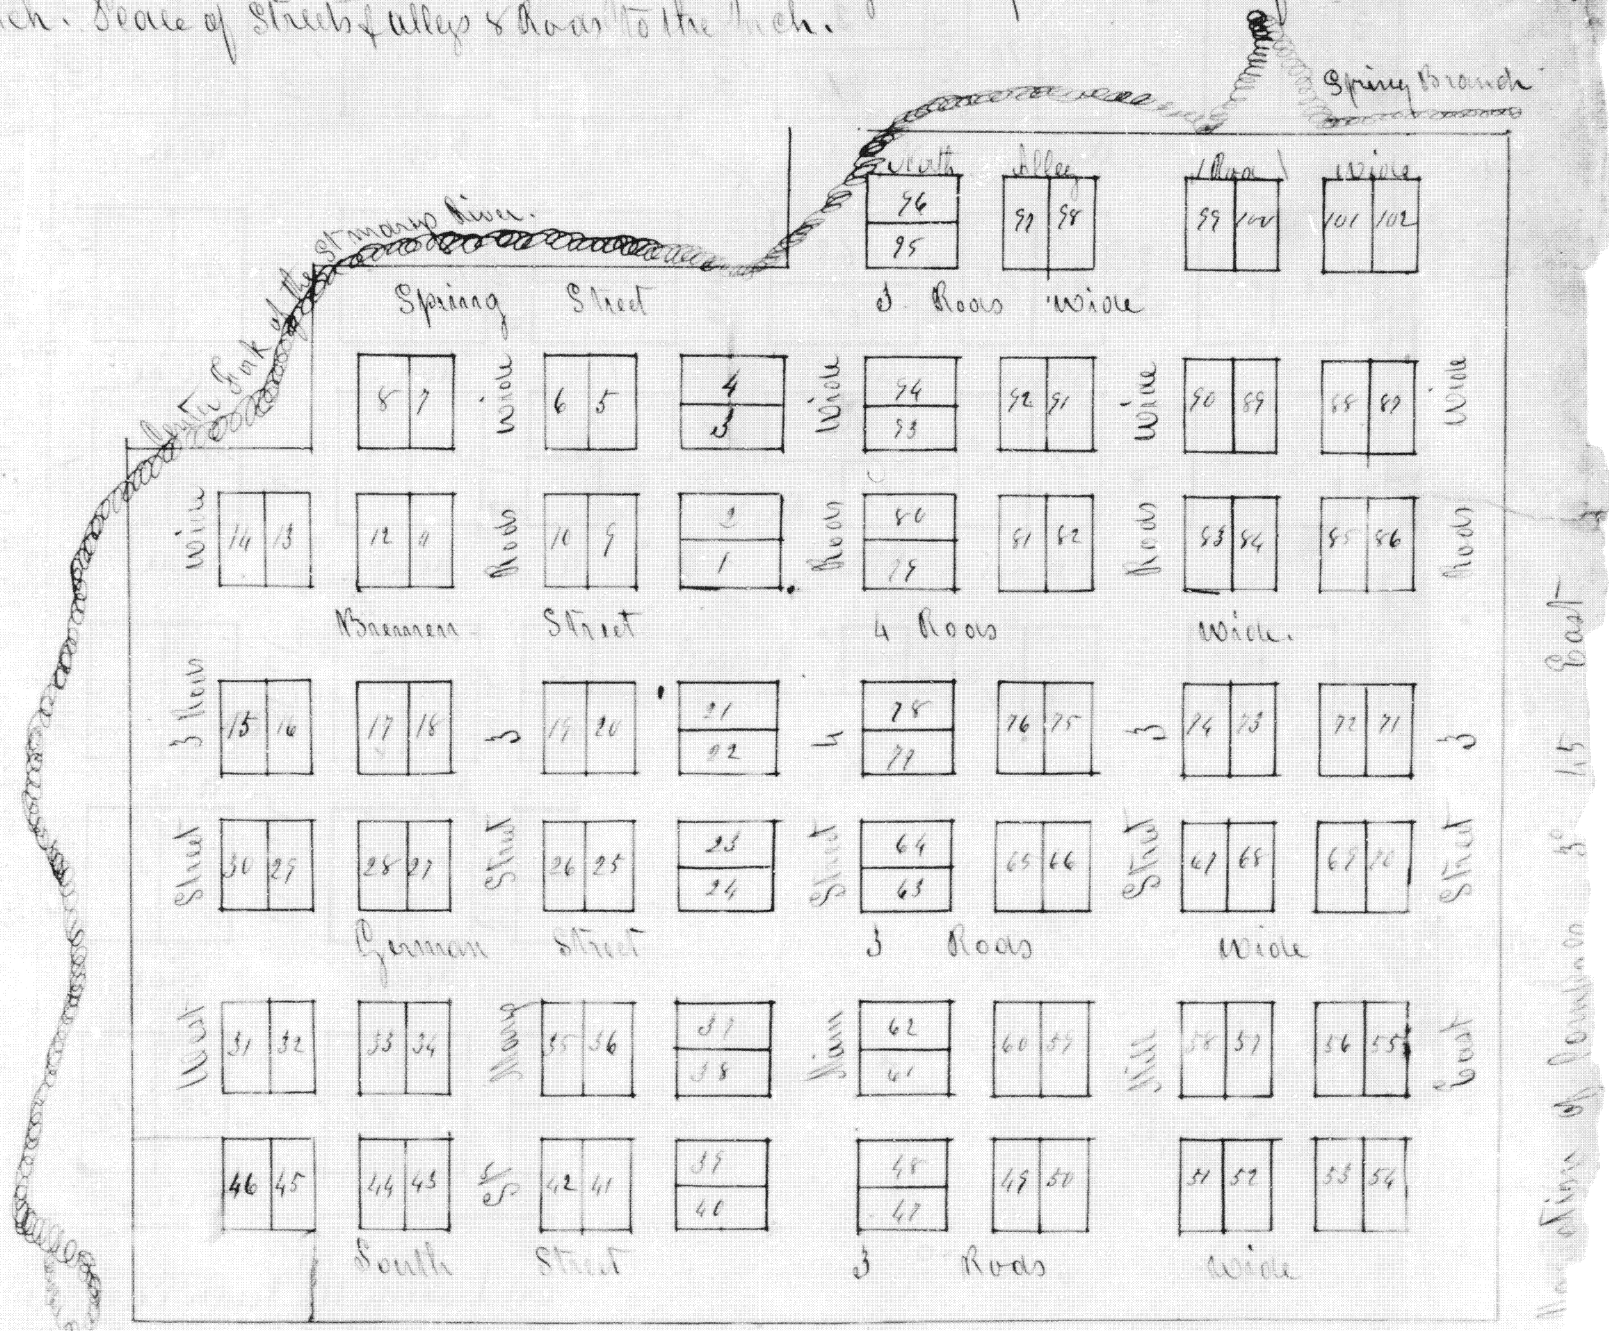

The Survey of Knoxville is laid off in a Piece of Land Embracing the Corner of Section 20 Twenty Nine & Thirty. Seven Six South of Range Five East. On the North Side of the Section the Lots are all 66 Feet Wide & One of Bremen is thirty two feet deep. The Streets and alleys all Proper each other at right angles & Run with the Cardinal Points. A Monument is Planted at the South East Corner of Lot No One Main Street and Bremen Streets, one each Four Rods Wide, the other are three Rods Wide, the alleys are all one Rod wide. Lot No 12 is done for the purpose of building a School House.

I do hereby certify the within Plat of the Survey of Knoxville, as laid off and Surveyed by me for James K Lytle Proprietor. July 26th. AD 1836. H Davidson Surveyor of Allen for the State of Ohio Allen County ss. Before me Hamilton Davidson a Notary Public with as for the faculty of Law. Personally came James K Lytle the proprietor of the within and Area Survey and acknowledged that he had laid off the same agreeable to the within Plat and averses that the same might be Recorded. Given under my hand & Seal of Office the 21st day of July AD 1836. (S S) H Davidson Notary Public.

Presented for Record July 22nd AD 1836. & Recorded on the 23rd of the same month. John Ward Recorder.

Examined November 15th 1849. by me Simon Wheeler Recorder of Auglaize

Prescribed by Order of the Commissioners of Auglaize County Ohio, at their September Session AD 1853. Charles G. Sprague Recorder A.C.