


Snyburg Old Plot

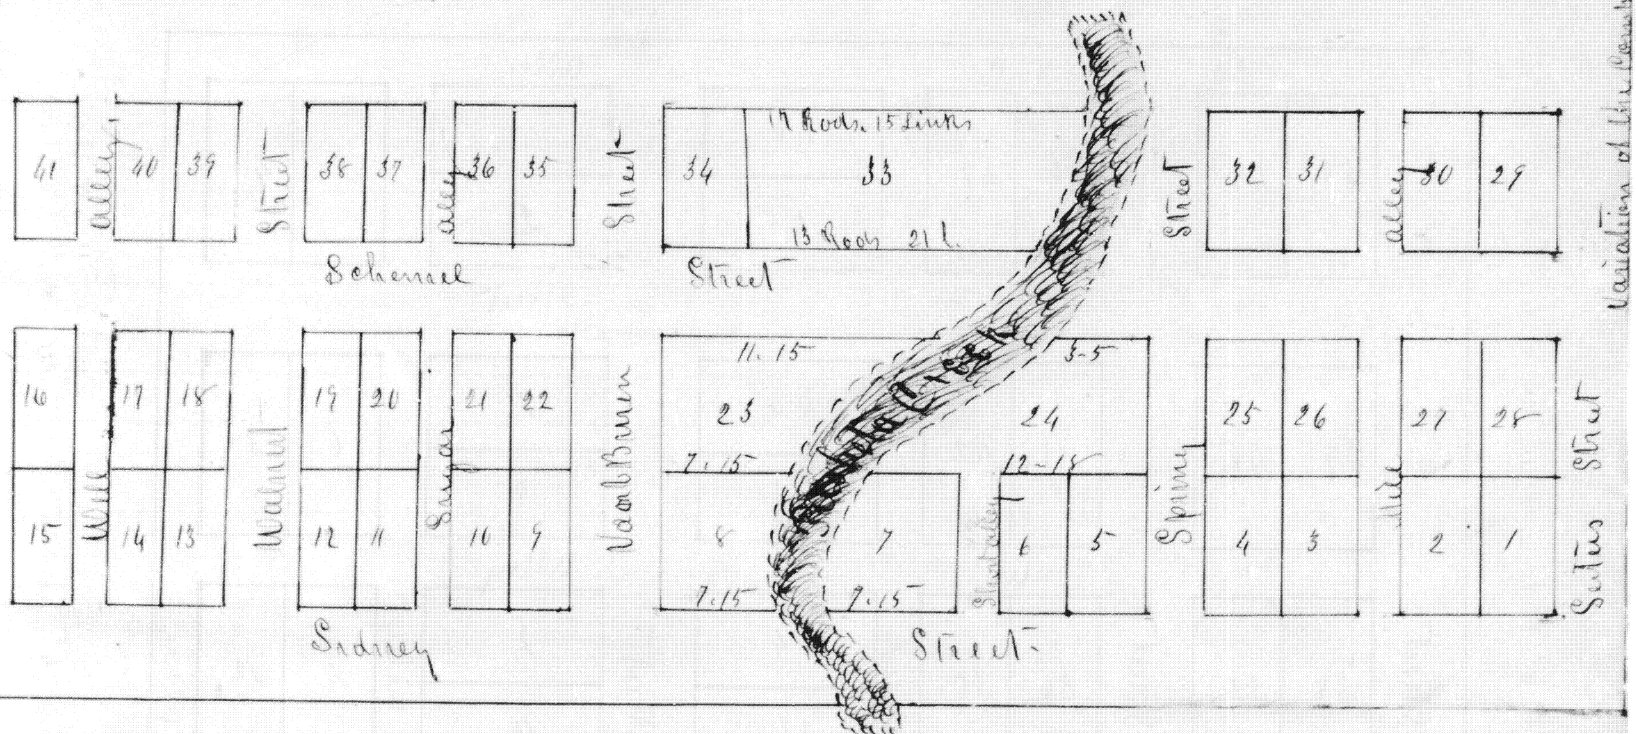

Snyburg Survey July 1st 1837. The Town of Snyburg is laid off on the South Part of the North East quarter of the South East quarter of Section Fiftyten, Township Six South of Range Six East in Allen County. Lots No 15, 16, & 17 are each one each 66 feet wide & 8 Rods Long. The lots bordering on the Creek are of the Dimensions noted on the Plat in Rods & Links. The other lots are each 8 Rods Long & 4 Rods Wide. Lin Buren Sidney and Sides Streets are each 60 feet wide. Shimmers Walnut and Spruce Street are each 8 Rods Wide. The alleys are each 12 feet wide & they all cross each other at Right Angles. & run with the Cardinal points. A Monument is planted at the South East Corner of Lot No One.

I hereby Certify the above Plat and Data Notes of the Town of Snyburg to be Correct as laid off by me Beal Spur the Proprietor January 3rd 1839. H. Davison the Surveyor of Allen County.

State of Ohio Allen County ss. On the first day of July in the year of Our Lord One Thousand Eight Hundred and thirty seven, before me the Subscriber a Justice of the Peace in and for said County, personally appeared Beal Spur who signed & sealed the foregoing Town plat and acknowledged the signing & sealing to be his free and voluntary act, for the purposes therein explained. Given under my hand and seal the day and year aforesaid. James H. Caseman Justice of the Peace. The foregoing Town Plat was presented for Record on the first day of July 1837 & recorded on the 22nd day of August next following.

John Ward Recorder

Transcribed January 21st 1857. by me Simon Wrecker Recorder Auglaize County Ohio.

Subscribed into this Book of Plats. By order of the Commissioners of Auglaize County Ohio at their Sept Sth Meeting Dec 1853.

Charles G. Galejo Recorder A. C. O.