


Wellburg

The above Town of Wellburg is laid on the North East quarter of Section No twenty one 21. Town One South of Range 5 East. The lots are all 3 rows wide & 6 rows long. The Streets are all 66 feet wide, and the alleys, 10 feet wide. The Streets & Alleys drop at right angles running North South & East & West, a Monument is placed at the North West corner of Lot No 1. Harris Wells pro

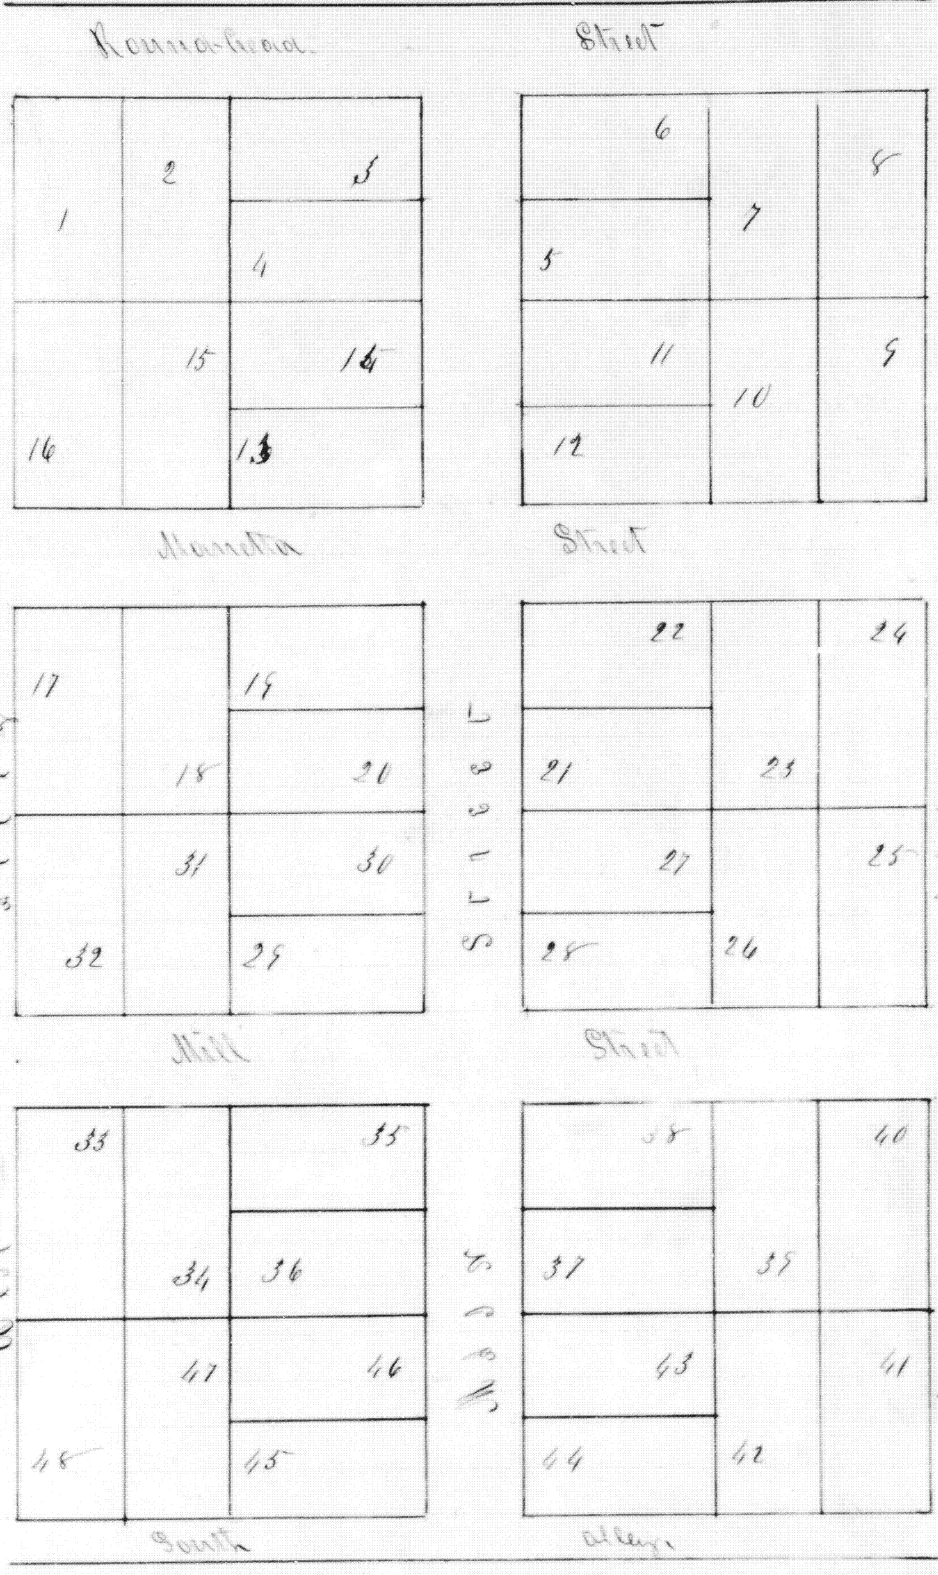

State of Ohio

Allen County

Before me H. Harrison a Notary Public in and for said County, Person in Charge Harris Wells, the Proprietor of the within described Town, & a witness that he has the same laid off agreeably to the within plat of Division the same to be so laid out. Given under my hand and Seal of office this 7th day of May AD 1857. H. Harrison (Notary Public)

Transcribed by me July 1st 1858

Transcribed into this Book of Plots By Order of the Court

Presented & Received the 21st day of May AD 1857 John W. Harrison

James of Anglin County Ohio at this September Sitting AD 1853

Charles G. Currier & Co. the Surveyors