


Wapakoneta, Carbon Co. East Addition

East addition to the Town of Wapakoneta fronts on the Lima Road & also fronts on the Bellefontaine Road & Auglaize Streets. East of the map lot & on the South side of the Auglaize River. Within Bearing N 60 1/2 E. along Lima Road they are all 50. East front. 130. feet Back. Except lots 1, 2, 3, 4 & 16.

I do hereby certify this Plat & Field Notes to be correct as laid off by me. May 30th 1859.
Wm. Lethbride Surveyor

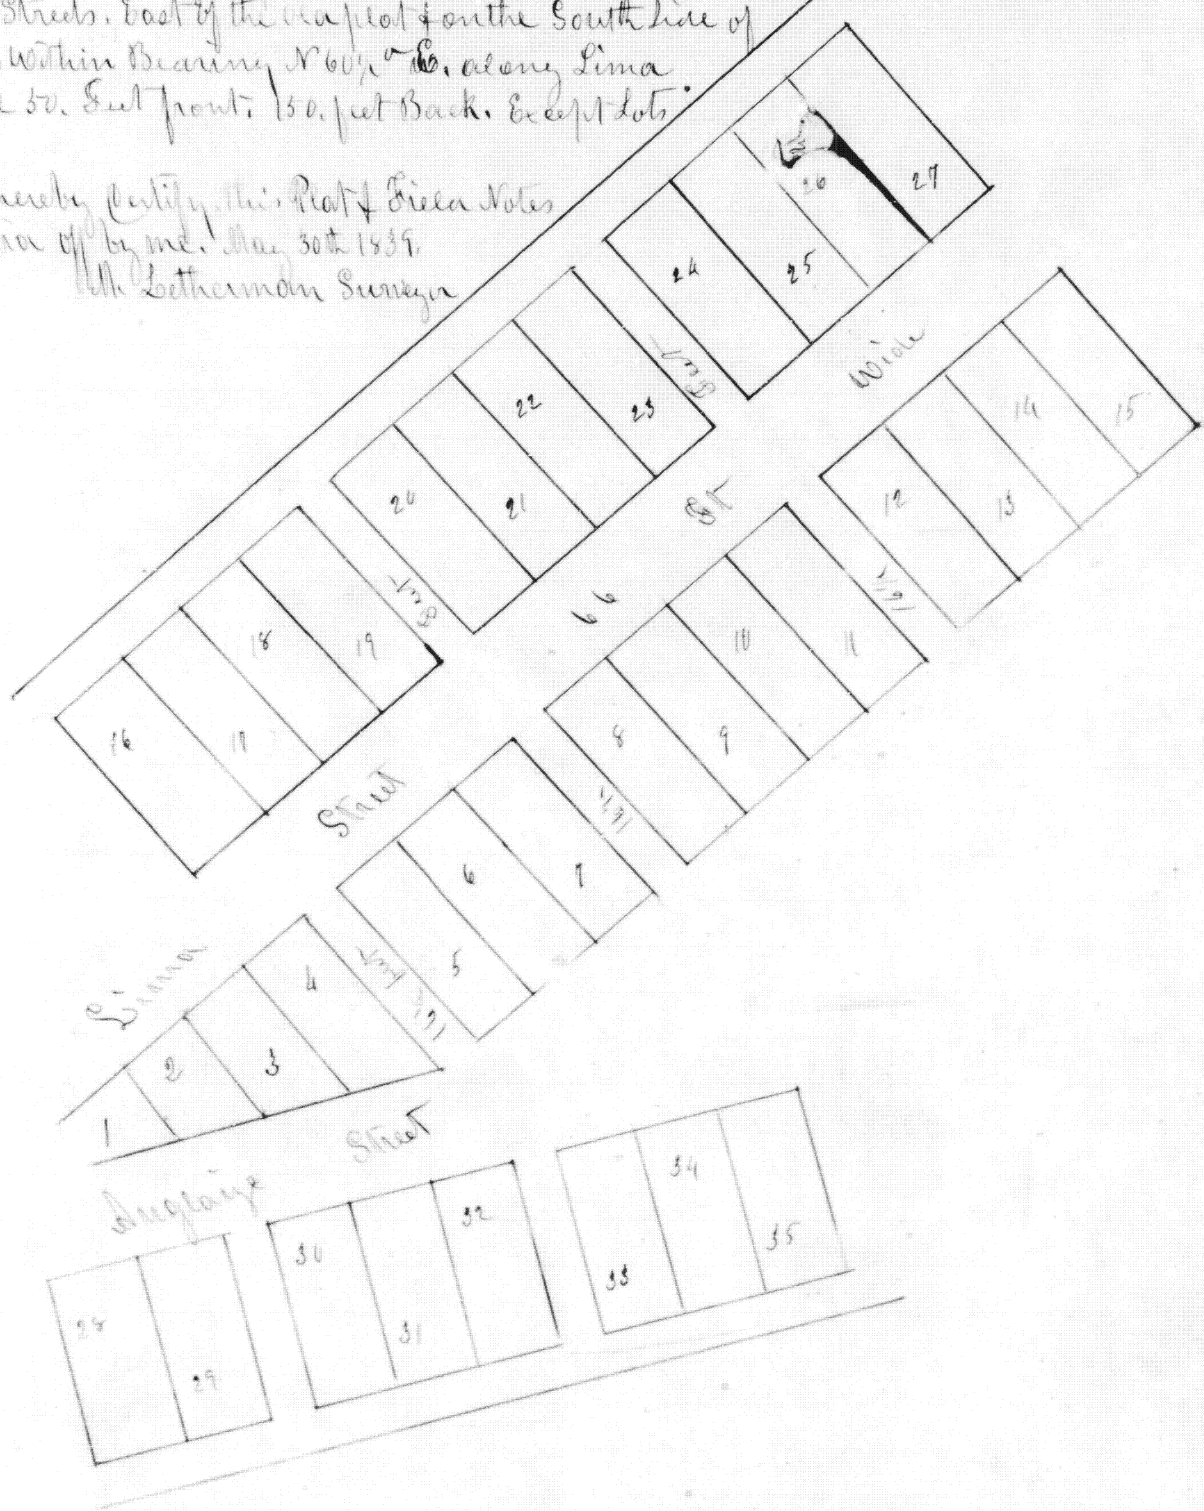

PART VACATED
SEP 24 1859
RECORDED Vol 27, 565 OF. CIVIL

State of Ohio
Allen County ss. Personally appeared before me a Justice of the Peace in & for said county
Thomas B. Van Horn, an able & law abiding citizen of the above plat of the East Addition of the Town of
Wapakoneta to be annexed to his Valentine, act of Decr. for the purposes therein expressed.
Signed & acknowledged before me, the 3rd day of June 1859. L. B. Joice J. P.

Presented June 3 1859 & recorded the third day of August following
John W. Warr Recorder

Transcribed by me July 12th 1859.

Transcribed by order of the Commissioners of Auglaize County Ohio, at their September sitting
1853,

C. C. Gallego Recorder & C.