

St Marys East Addition

This addition is laid out on the South half of the North East quarter of Sec 3. T. 6. R. 4. E. 4. Com-
prises 29 Blocks and each Block divided into lots as follows. Blocks Nos 15-14 each contain
12 Lots. Those fronting on Spring Street are each 44 by 123. all others in said block are 11 feet
in front by 132 deep. Except Lot No 1 in Block No 14 which is 14 Sinks on the alley. Blocks 2, 3, 4 & 6
are 42 feet in front by 132 feet deep. Except fractional lots which have their dimensions designated
on the lines on the side of the map in a link. 10, 5, 13, 16, 23 & 24 are all 44 feet in front by 132 deep.
Except the fractional lot in said blocks all other blocks 7, 10, 11, 12, 17, 18, 19, 20, 21, 22, 23 & 26 are 11
feet in front by 132 deep. Except fractional lots which are designated as a space in a link.


The State of Ohio
Mercer County ss.

Before me an appropriate
Judge in and for the County
of Mercer personally
came William L.
Wilkinson & acknowledged
before me the fact to be
his act & deed in and to
the said.

Robert Linger an
appropriate Judge of
Mercer C. O.

Witness my hand & the seal of
said County at Mercer May 20
1889.

W. M. Riley Recorder

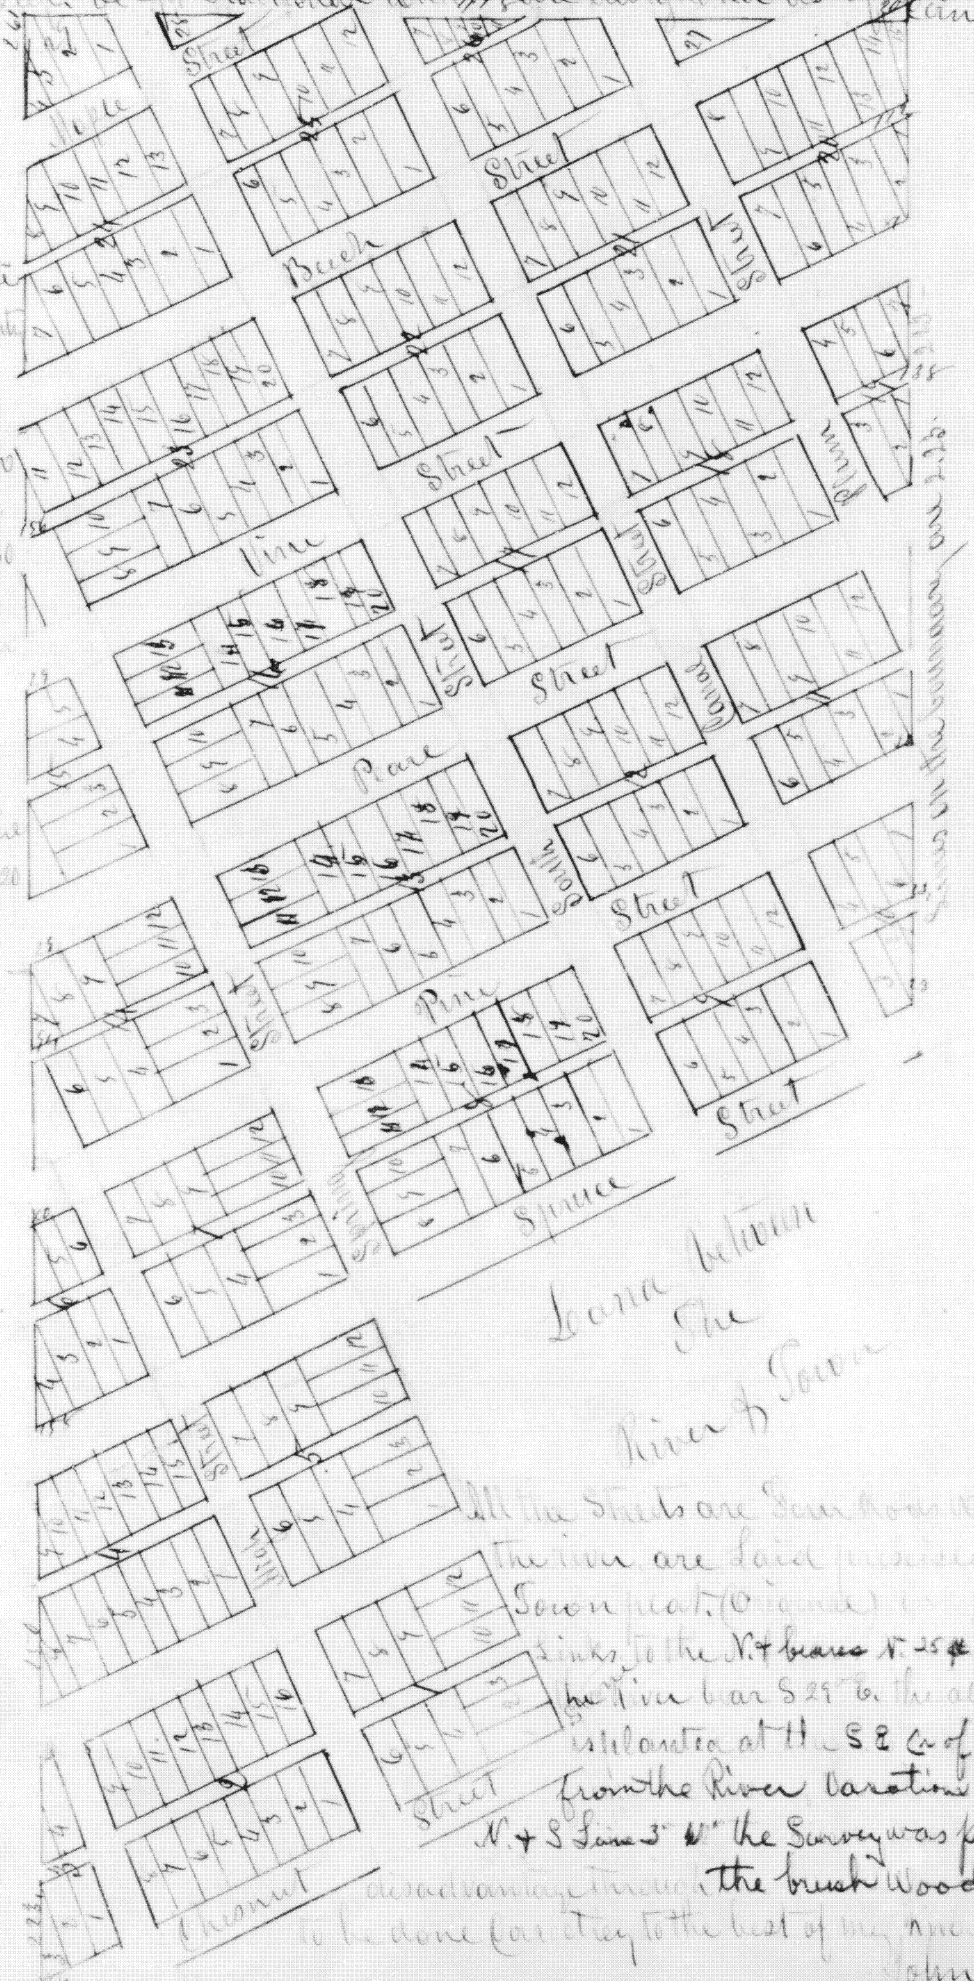

Lane between
The
River & Town

All the Streets are Sun from West, the river from
the town are laid out as follows. The town are laid out as follows.
Town plat, 10 links. The town are laid out as follows.
Sinks to the N. & bears N. 25° E. all streets running parallel with
the river bear S 25° E. the alleys are 10 feet wide, a stone
is located at the S. E. C. of lot 101. which is from the
from the River variation of 80 lines & variations
N. & S Lane 3' 4" the Survey was performed at great
disadvantage from the brush woods. I do certify the same
to be done for it to the best of my knowledge & skill.

John S. Houston, County
Surveyor

sanctioned by order of the Commissioners
C. S. Galazio Recorder