


# St Marys East Addition Extension

This Survey is an Extension of East St Marys. Compares in all respects with the former Survey having the Streets & Blocks only continued with the same size & dimensions. Block no 31. is 64 links front by 147 deep. Block no 30 is 67 links front by 147 deep. Block no 32. is 50 feet front by 78 links deep. Except lot 10. which is 56 feet front. Blocks no 33. 34. 35. are 42 feet front & 58 feet deep. Except Fractional Lots blocks no 36. 37. 38. are all 50 feet front & 45 feet deep. In Block 34. Lots no 12. 34. extend from Mill Street to Canal. Block 39 is 16 links front & 170 deep. Lots 7. 8. 9. 10. 11. are Fractional & the length of this line marker. On the lot. a Stone is planted in the N. W. cor. of Lot no 10. Block 39. Variation 4<sup>th</sup> Survey. Correctly to the best of my belief. Nov 10th 1841. John S. Houston County Surveyor. I do hereby acknowledge this Survey of a part of my Land for Record. according to the Statute, provided for. Laying out Seven Lots.

Wm L. Helfenstine.

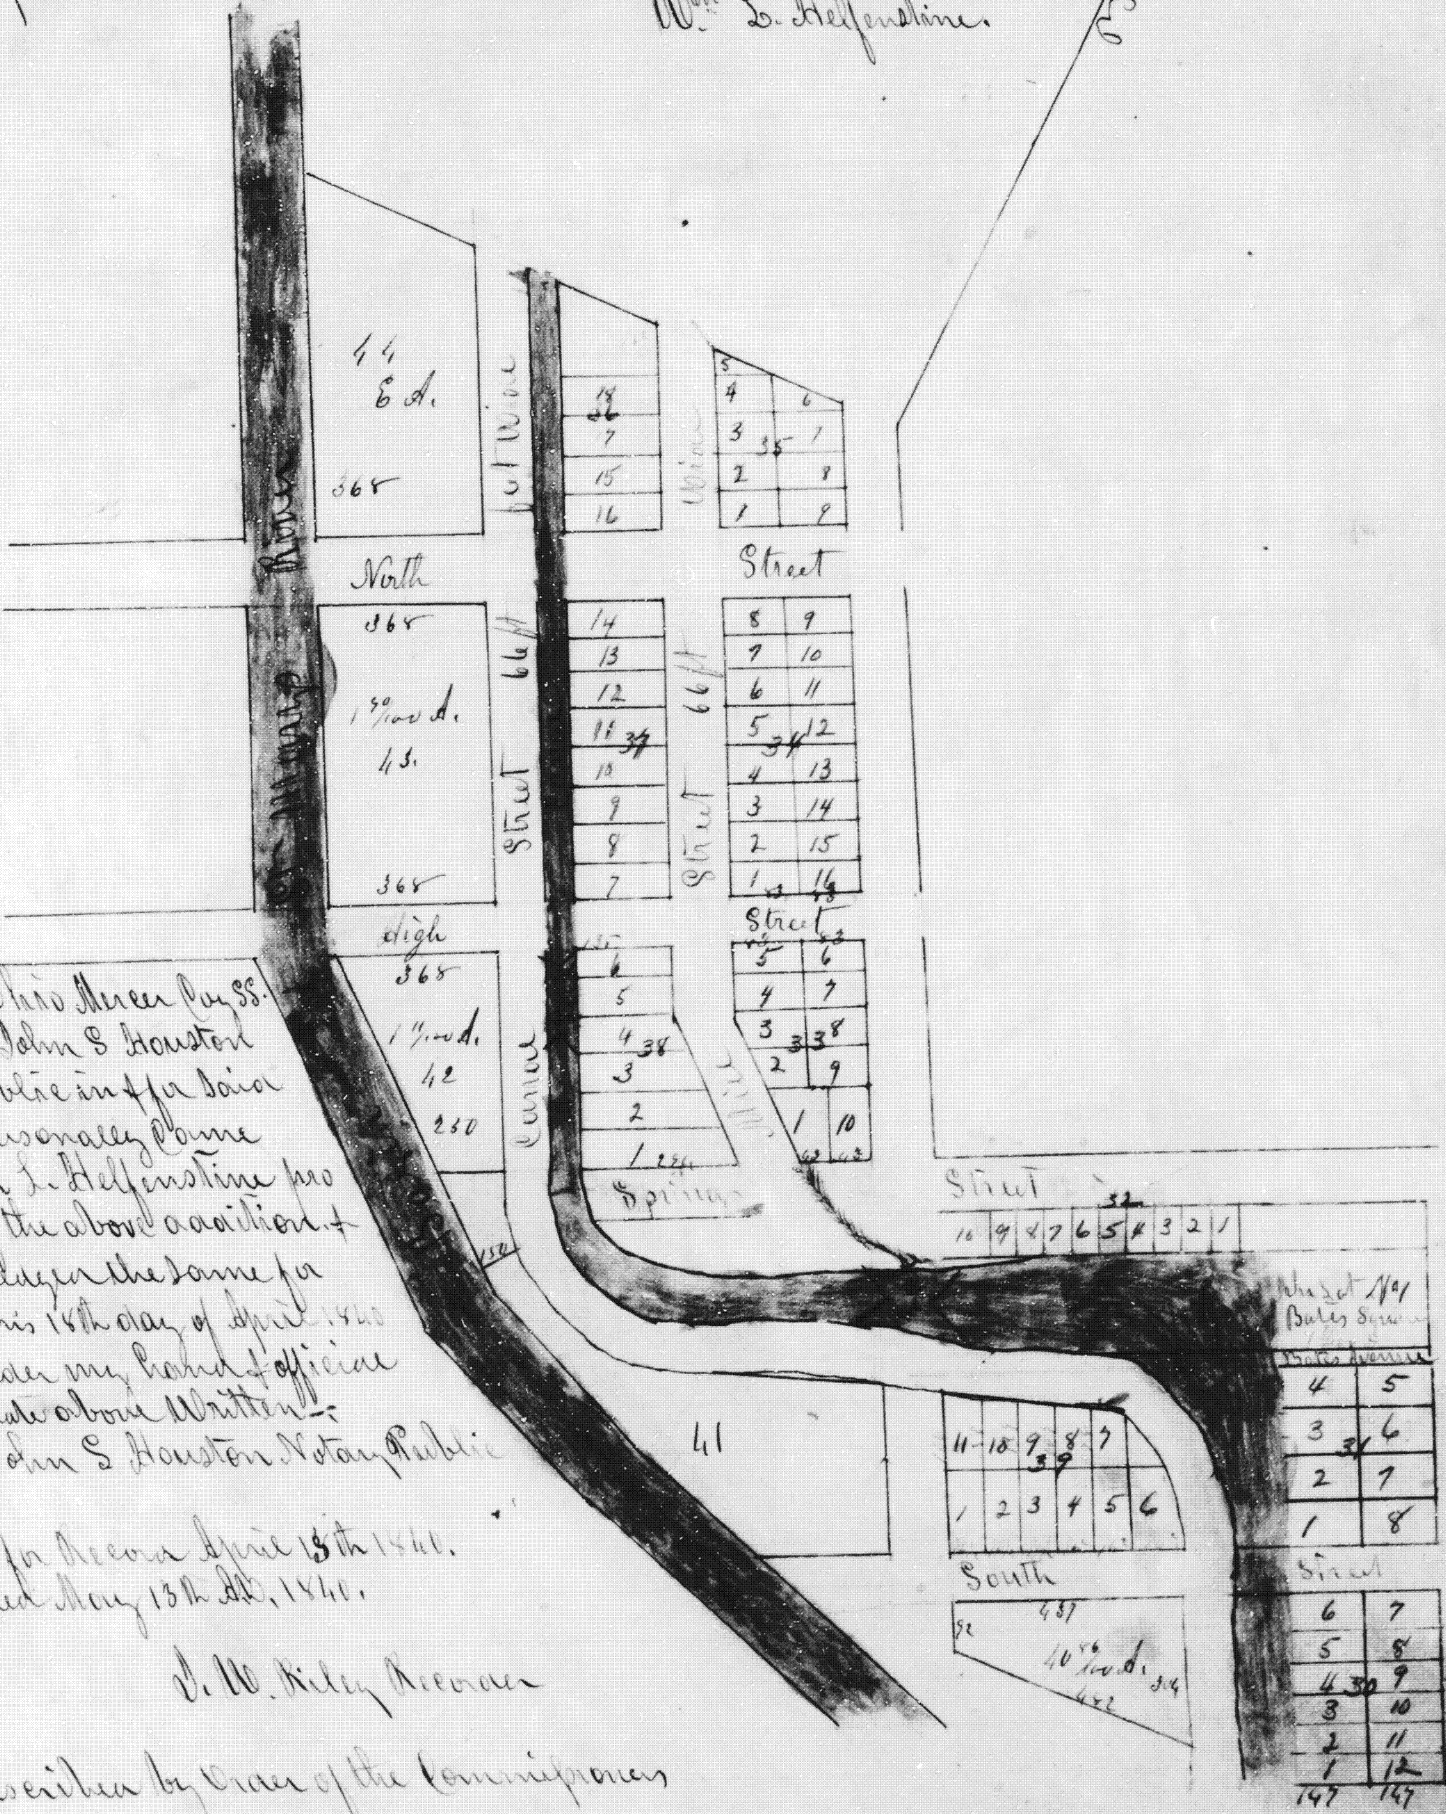

State of Ohio Mees Pass.  
Before me John S Houston  
Notary Public in & for said  
county. Personally came  
William L. Helfenstine pro  
prio of the above addition &  
acknowledged the same for  
record. this 18th day of April 1841  
Given under my hand & official  
seal the date above written.  
(S) John S Houston Notary Public

Witness for Record April 18th 1841.  
& Recorded May 13th 1841.

J. W. Riley Recorder

Subscribed by Order of the Commissioners

Charles J. Calhoun Recorder A.C.T.