


Minister, but Lots.

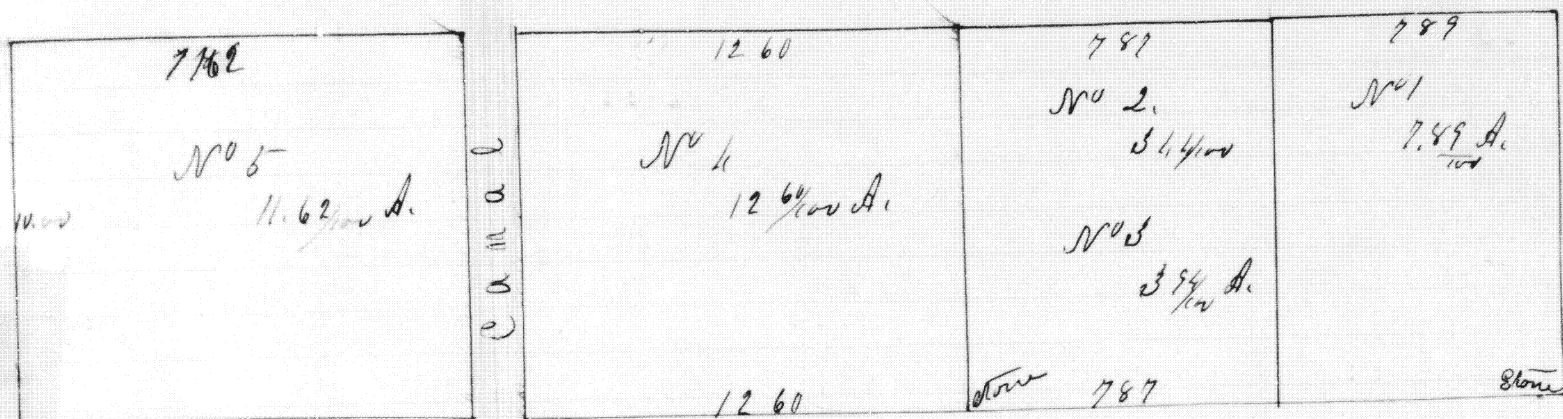

The above out Lots are Situate & Laid off the South side of the N. E. 1/4 of Sec 27. T 1 S. R 14 E. adjoining the Town of Munster Mercer County Ohio. The dimension & Length of the lines are marked on the plat, all of which I believe to be correctly Surveyed according to the plat above.

John S Houston County Surveyor Mercer County Ohio.

The Subj. acknowledge the above Survey of my Land to be Surveyed by my advice & consent
in this the same for record.
Francis Henry Speke.

State of Ohio ss. On the 26th day of March A.D. 1846. Personally came the above named
Mercer County ss. Francis Henry Speke, the Proprietor of Saia Out Lots at Minster
acknowledges the same for Record, according to the plat above before
the Subscriber a Notary public, for Saia County. Given under my hand
and official seal the day above written. (S). John S. Houston Notary Public
for Saia County

Continued for Record March 23^d AD. 1840. Recorded May 14th AD. 1840
J. W. Riley Recorder

Transcribed By order of the Commissioners of C. G. Galezio Recorder A.C.

Reed Vol 8. P 58