


St Marys South Addition!

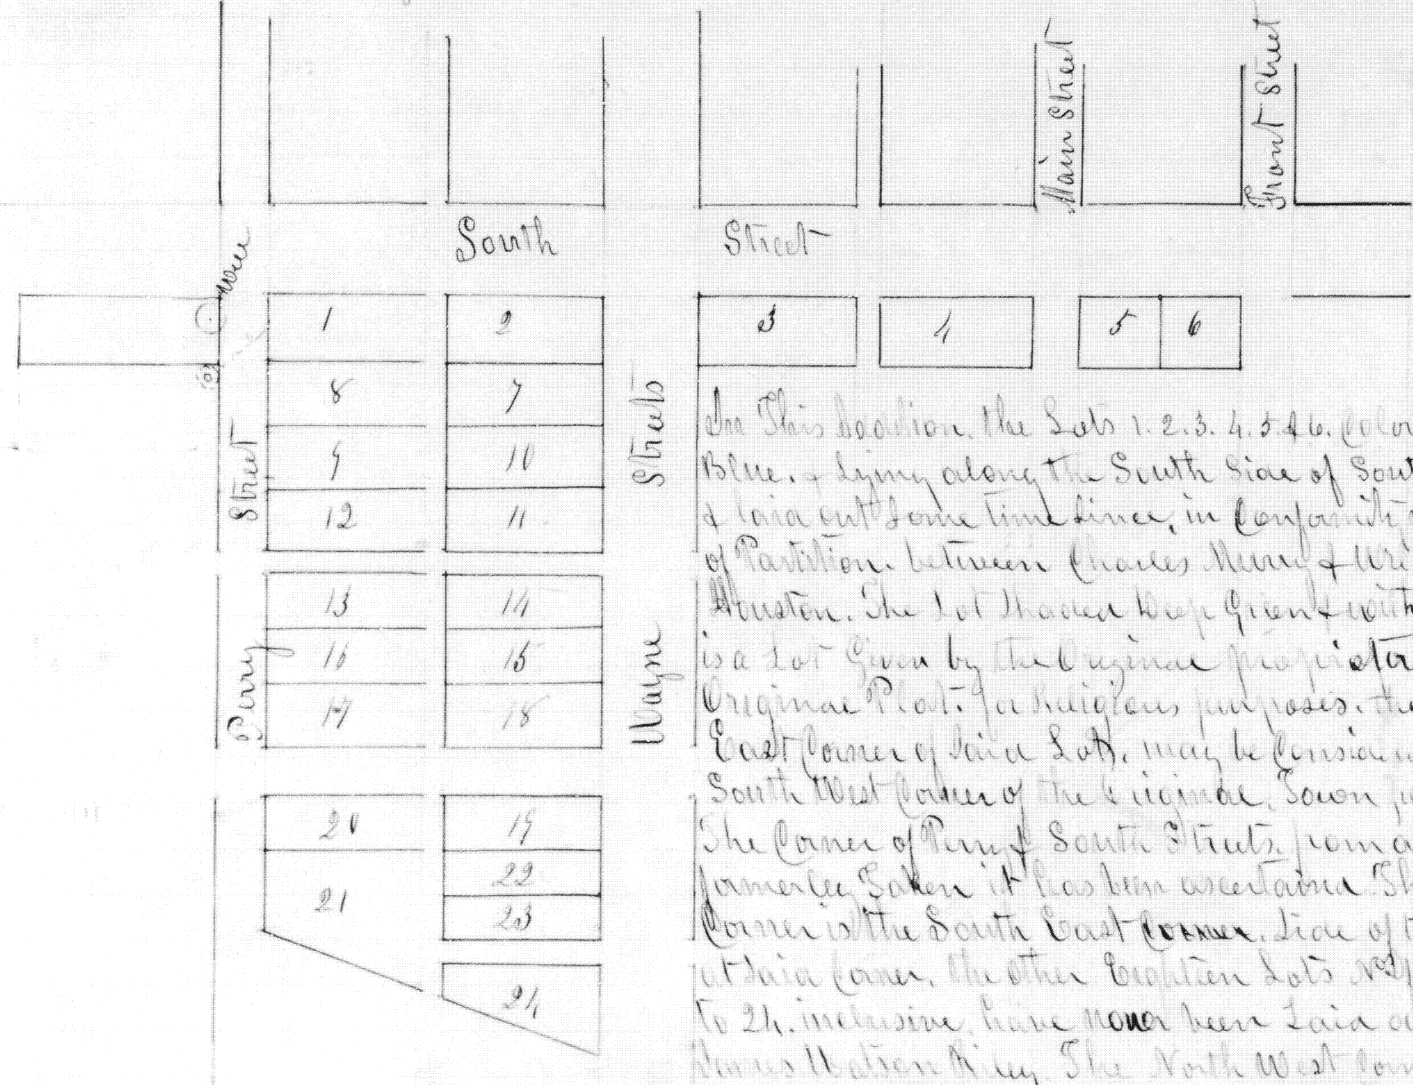

In this location the Lots 1, 2, 3, 4, 5, 6, colored light blue, & lying along the South side of South Street & laid out some time since, in conformity with Warrant of Partition between Charles Henry & William D. Houston. The Lot Number 10 is given without N^o is a lot given by the Original proprietors of the Original Plat. for religious purposes, the North East Corner of said Lot, may be considered the South West Corner of the Vicinage, shown here viz. The Corner of Perry & South Streets, from a bearing formerly taken it has been ascertained that said Corner is the South East Corner, side of the well set said Corner, the other Division Lots N^o 7, 8, 9, 10, 11, 12, 13, 14, 15, 16, 17, 18, 19, 20, 21, 22, 23, 24, inclusive, have never been laid out, by James Watson Riley. The North West Corner of Lot N^o 4, 5, 6, & C. of Lot N^o 18, & N^o 6, & C. of Lot N^o 11, the Stones were planted on the Lots with Angles.

points, at the several corners. Lots 7, 8, 9, 11, are each ten poles one link long, & 1/2 poles wide. Lots N^o 11, 12, 13, 14, 15, 16, 17, 18, 19, 20, 22, 23, are each 10 poles 1 link long, & 1/2 poles wide. Lot N^o 21, is five poles one link front on Perry Street & 9 poles 22 links on alley, of same length as other lots, Lot N^o 24 is 6 poles front on Wayne Street, & one pole 6 links on alley, one ten poles one link long, Perry Street is seven poles wide, & the West Line of Wayne Street has been continued as the East Boundary of the Lots. These Streets by the Magnette Needle run North 29° W. the alley between & parallel with these Streets, is 12 feet wide, the other alleys are one pole wide. the foregoing plat & description of the South addition, to St Marys I hereby certify to be correct.

Justice Hamilton Surveyor of Mercer Co.

I acknowledge the foregoing plat & description of the South Addition to St Marys 30th 1837.

Sest. B. M. Phelps
John Major

James Watson Riley

State of Ohio Mercer County

On the 30th Day of January A.D. 1837, James Watson Riley, came personally before me & acknowledged having cause to be laid out the South Addition, to the Town of St Marys, according to the within plat and description.

I bear at St Marys, this 30th day of January 1837.

John Major J. S. [Signature]

Witness for me on January 30th 1837.

Rebecca Lane Way

J. W. Riley Brecken

Transcribed by order of the Commissioners of C.

Charles C. Phelps, Brecken A.C.D.