


Minster Out Lots

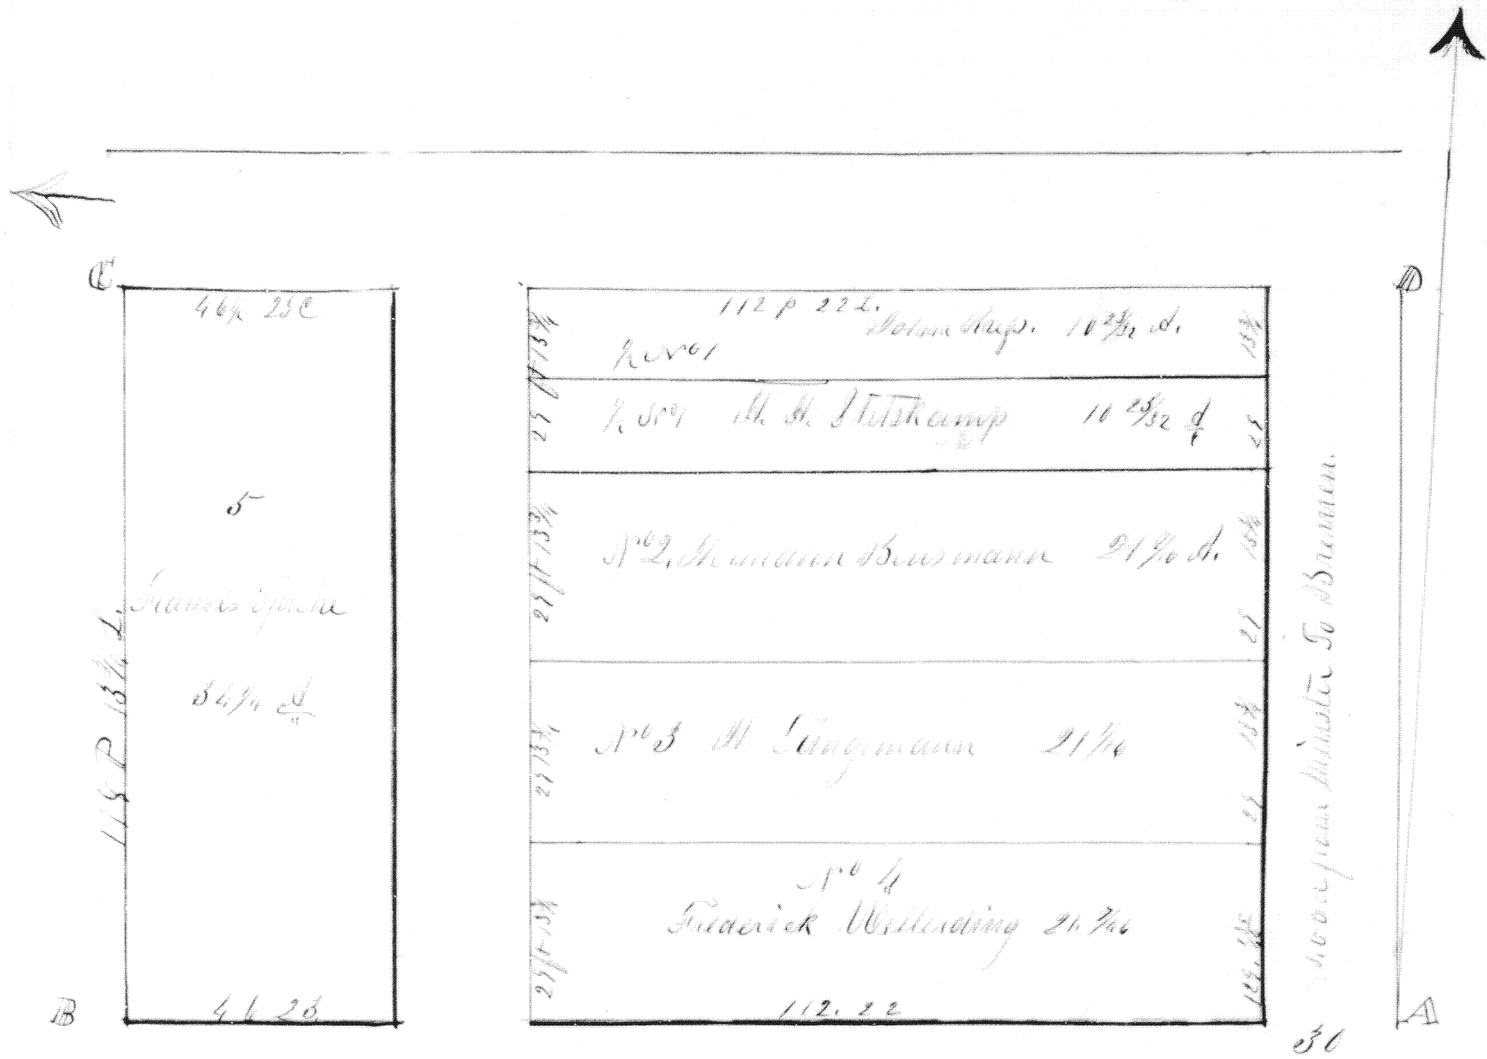

Out Lots to the Town of Minster A. C. Chis-120. Acres of
 Land on the North Side of the North East quarter, of Section 27.
 Township Seven South of Range Four East, in Adams Co.
 Ohio. With the Little Bernarda Stockman conveyed to John
 Mays, Henry Hutschamp - H. Sengmann - F. Wending
 F. Spake & H. Beneman, as partakers. The main parcel
 takes four acres of Land, of this - 30 Feet is given to each
 Section line on N. and E. end. The poles and length
 of the lines are marked on the plat. All of which I believe
 to be correctly Surveyed, according to the plat above

Trees Being Two in Every Acre of the Lot				
A	W. Oak	14	N 5 1/2 W.	252
	Hickory	10	N 7 1/2 W.	175
B	Sugar	15	N 2 1/2 E	112
	Elm	15	S 15 E	82
C	Hickory	10	S 34 E	58
	Buck	12	N 25 E	53 1/2
D	Hickory	6	S 7 1/2 W.	140
	W. Oak	16	N 3 1/2 W.	78

Witness above written
 Recorder August 18th A.D. 1848 & Recorder August 26th A.D. 1848
 by me S. H. H. Recorder A. C. C.

Transcribed by order of the Commissioners & C.
 Charles J. Gallop Recorder A. C. C.