


St Marys Scotts Addition

SCALE, 200 Links to 1 inch

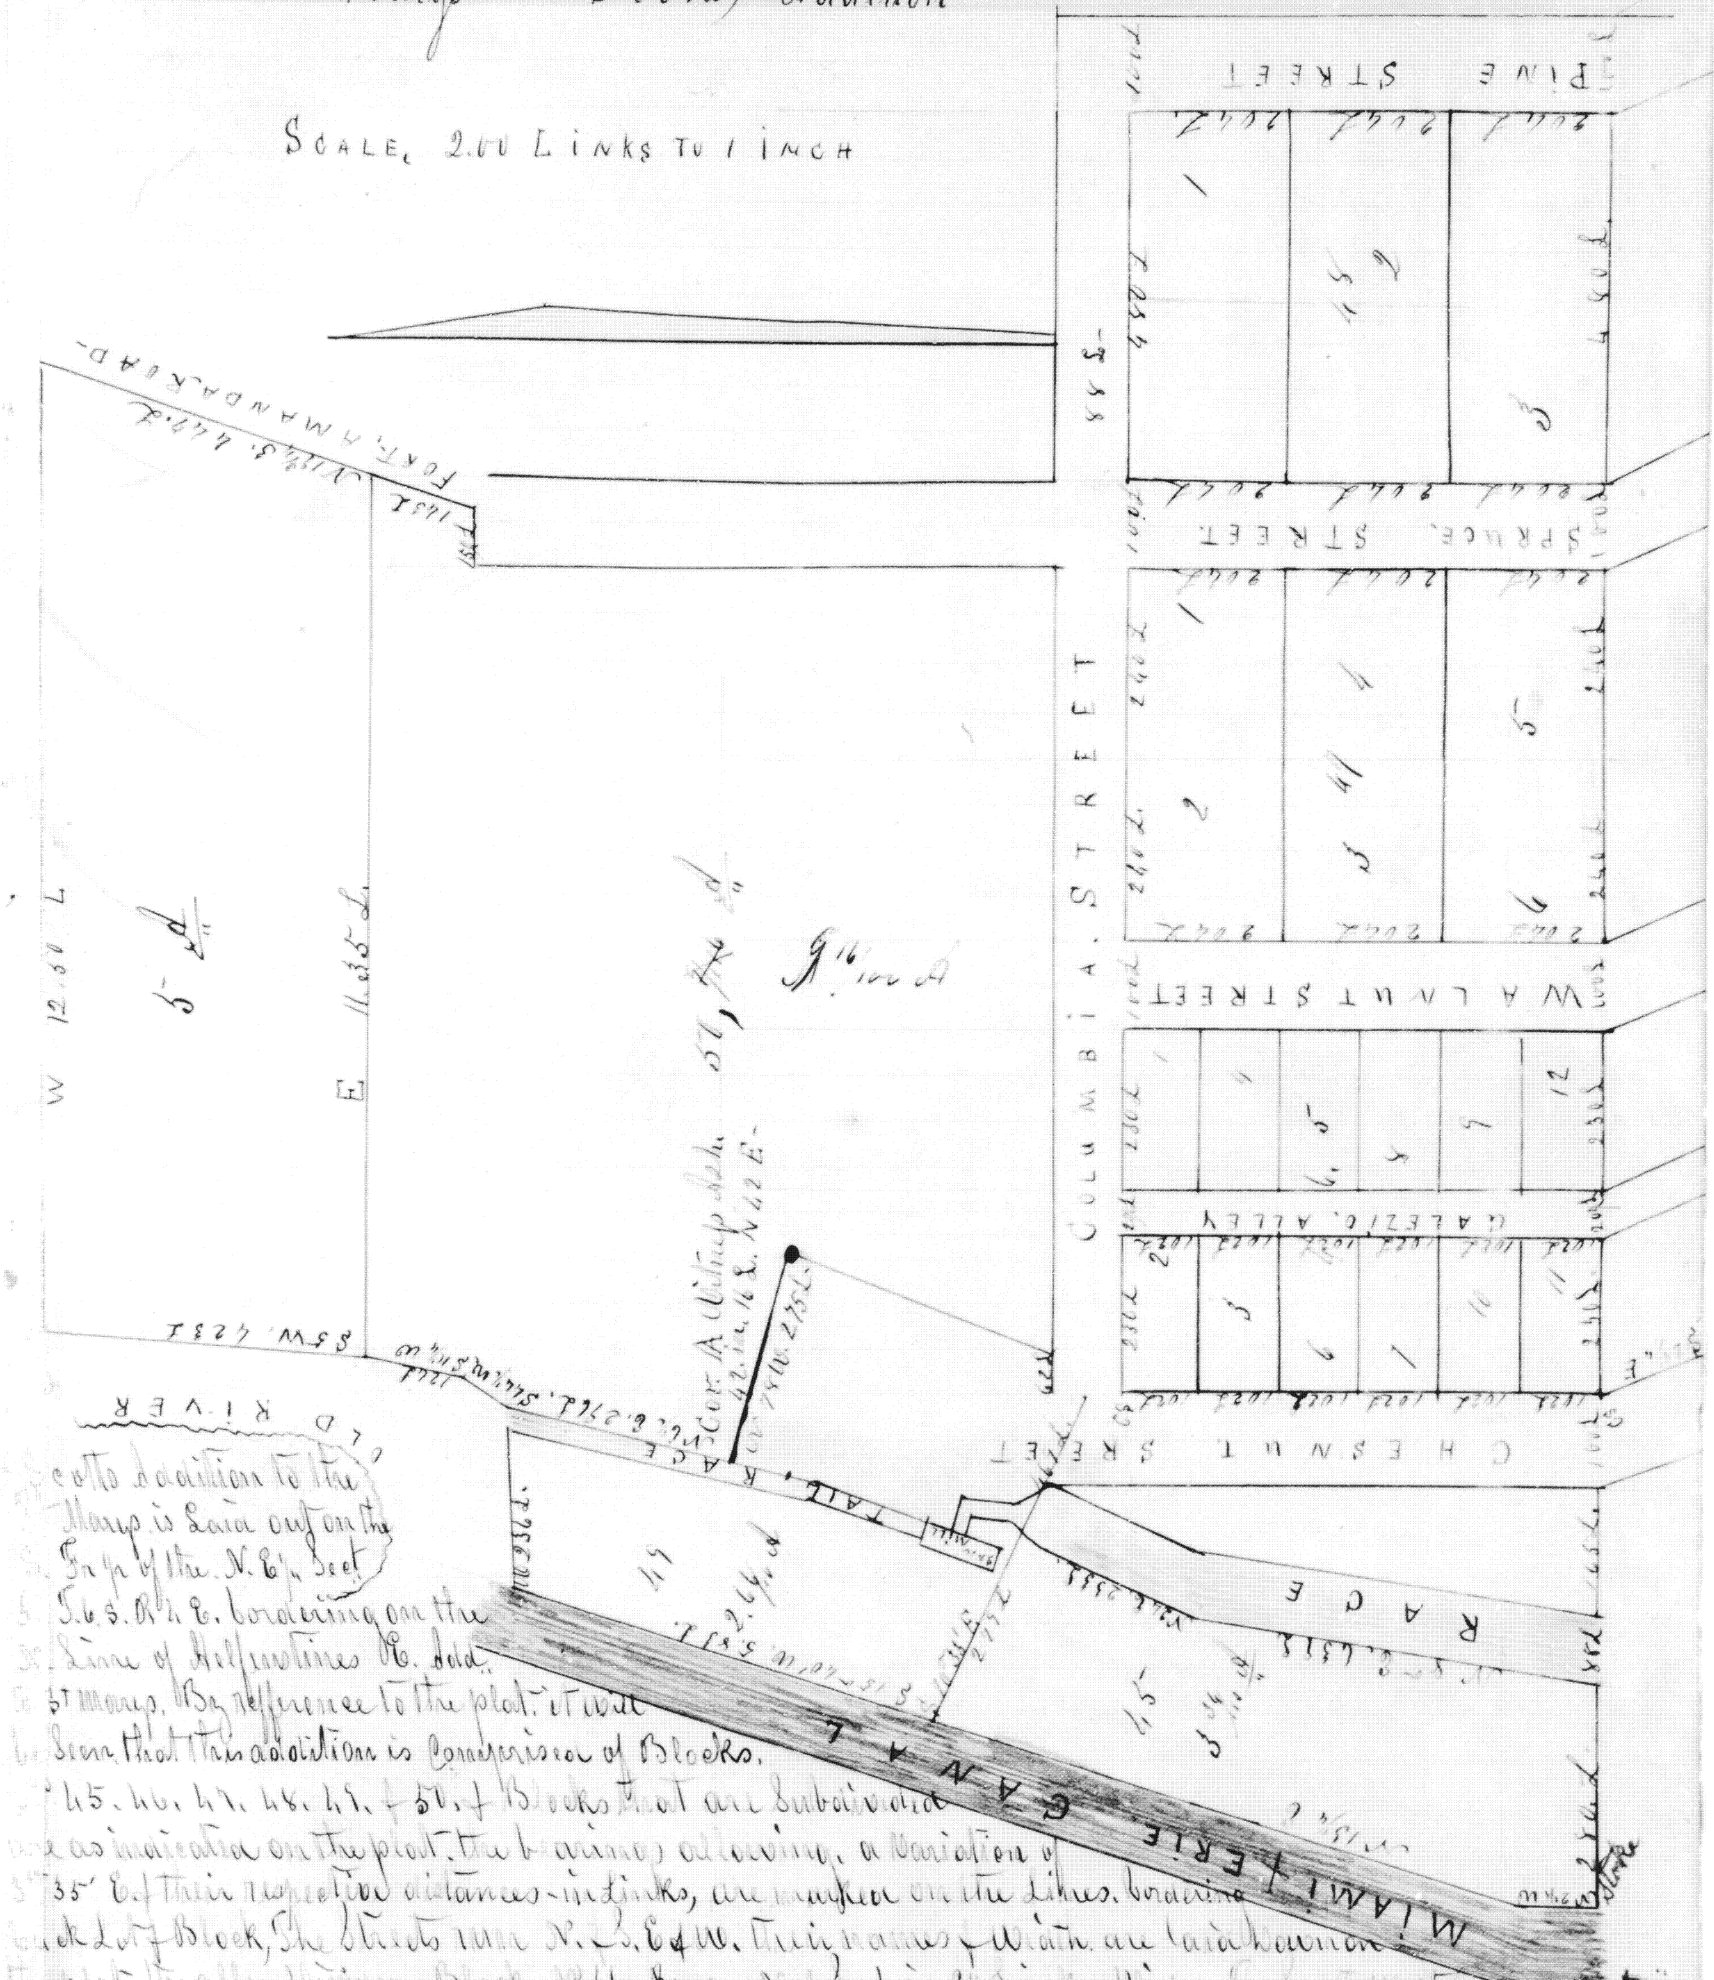

Scotts Addition to the
 Marys is laid out on the
 S. E. of the N. E. Sec.
 5. S. 6. S. R. & E. bordering on the
 S. line of Hillman's Co. Add.
 St Marys. By reference to the plat, it will
 be seen that this addition is comprised of Blocks.
 15, 16, 17, 18, 19, & 20. & Blocks that are subdivided
 as indicated on the plat, the bearings, allowing a variation of
 5° 35' of their respective distances in links, are marked on the lines bounding
 each lot of Block. The Streets run N. E. & W. Their names & width are laid down on
 the plat. The alley running Block 16, runs N. & S. & is 20 Links wide. The South West corner of lot 11
 Block 16 is at a point on the S. line of this tract, & is intersected by the East line of Chestnut Street of
 Hillman's Co. Addition. at which place, a stone is set, making it the starting point in this survey. Stone
 are also set at such corners as are marked on the Plat. & certify that the survey plat & description
 is correct to the best of my belief.
 J. H. Powell, Surveyor
 State of Ohio, Archibald County, St. Marys, in same South East (proprietor) & acknowledged the signing
 of the within plat of Scotts Addition to the said St Marys, in the County of St. Marys, Ohio, to be his true
 sign act & deed for the uses and purposes therein expressed. Aug 25. 1849. J. H. Powell, Surveyor.
 Signed & acknowledged before me Aug 25th 1849. J. H. Powell, St. Marys, Ohio.
 Subscribed & attested the within to a Plat & copy of the original Plat presented on the 3rd
 day of Sept 1849. For record & to come in day
 of the County of St. Marys, Ohio.