


Out Lots West of New Bremen.

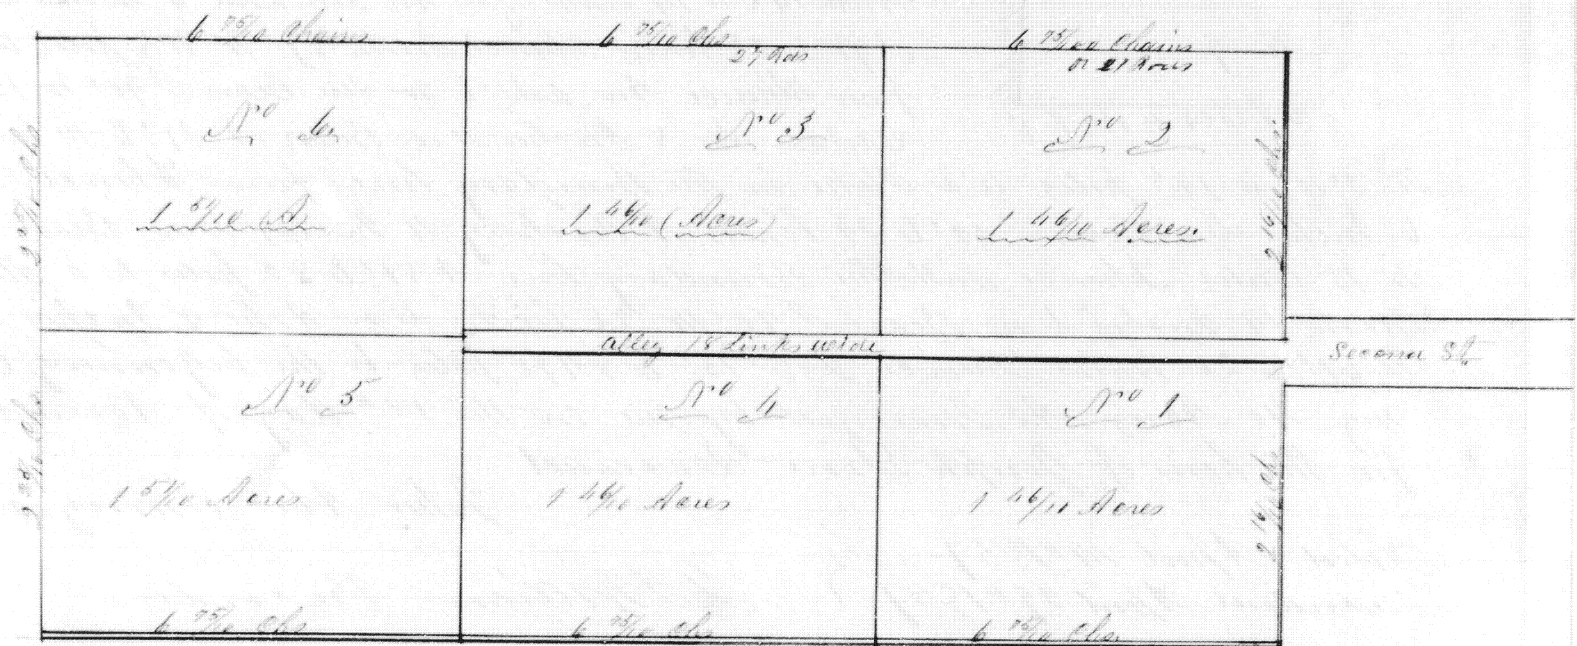

February 11th 1857. The above survey is made on the South East quarter of the South West quarter of Section numbered Ten (10), Township numbered seven (7), South of Range numbered Four (4), East. West of Second Street in Bremen, an alley of eighteen (18) links wide divides Lots N° 1, 2, 3 & 4. Each lot is 6 3/4 Chains by 2 1/4 Chains. Lots 5 & 6 are 6 3/4 by 2 1/4 Chains. All of which I believe to be correctly surveyed.

John S. Houston.

July 11th 1857. Personally appeared before me J. A. Winzell Mayor of New Bremen, & Backhouse and acknowledged the within Survey of his land to be in conformity to his wish.

J. A. Winzell Mayor of the Town of New Bremen.

Filed & Recorded February 11th 1857.

J. S. Williams Recorder A.C.O.