


Ephraim Crider's 1<sup>st</sup> East addition to the Town of Criderville.

137

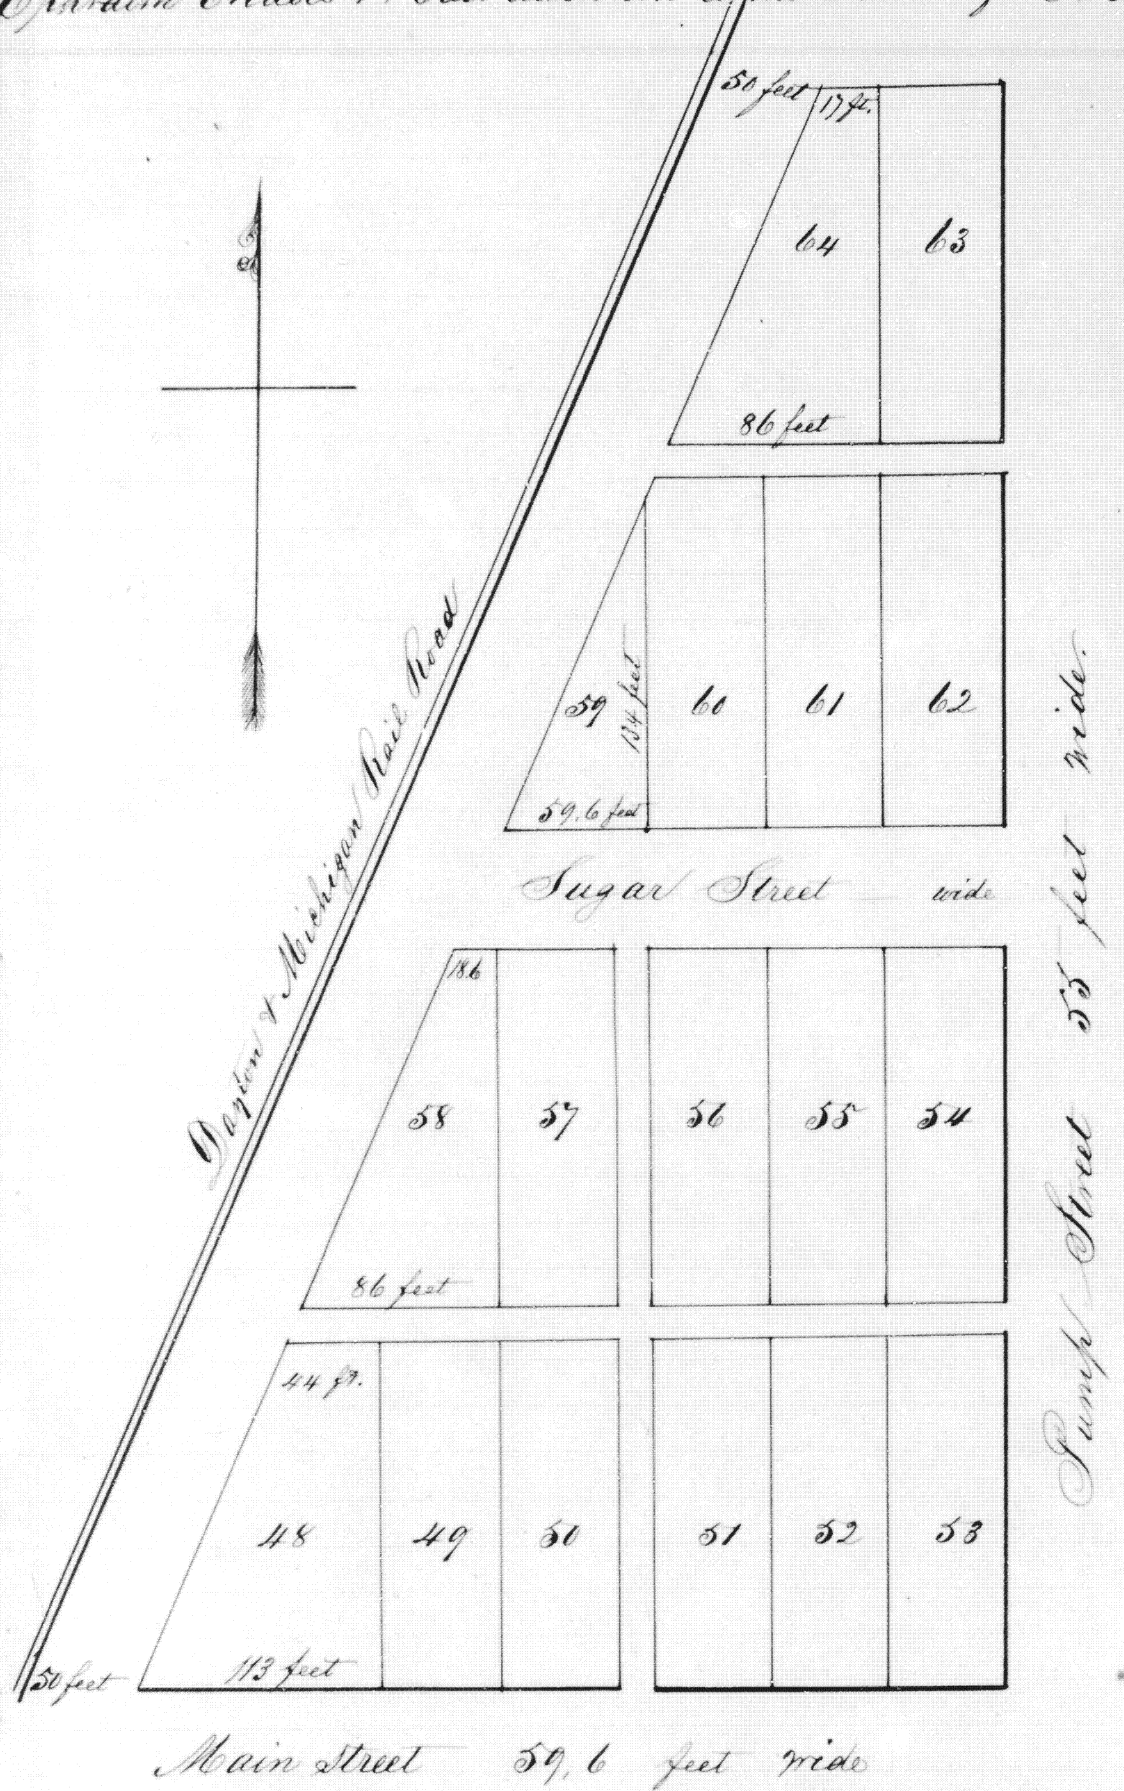

State of Ohio }  
 Auglaize County }  
 Personally appeared before me the Subscriber, a County Surveyor in and  
 for said County, this sixth day of November A.D. 1858 Ephraim Crider and  
 acknowledged, that he laid off the East Addition to the Town of Criderville for the use and purposes  
 therein expressed. In witness whereof the said Ephraim Crider has hereunto subscribed his name.

Ephraim Crider,

John Cutler, Surveyor

Ephraim Crider's First East Addition to the Town of  
 Criderville.

Ephraim Crider's 1<sup>st</sup> East addition to the Town of Criderville, Auglaize County, Ohio,  
 is laid off on the North West quarter of the North West quarter of Section Number thirty five  
 (35) Town four South, Range six East. Main Street is laid off at a bearing of N 86° 30' E  
 (magnetic) and the Lots running North at right angles with it. The lots are all 50 feet  
 by 150 feet, except where otherwise shown on the plat. The lengths are properly shown  
 on the plat. The Alleys are all 16 feet wide and the Streets as shown;— A  
 Monument is planted at the North East Corner of Lot Number 53.

I hereby Certify, that said addition was correctly surveyed and the within  
 plat to be a true representation of the same this sixth day of Novr. 1858.

John Cutler, County Surveyor.  
 Auglaize Co. C.

Filed December 2<sup>d</sup> 1858  
 Recorded December 4<sup>th</sup> 1858.

Edward Meyer, Recorder,  
 Aug. Co. C.