


Isaac Criders 1st South addition to the Town of Cridersville.

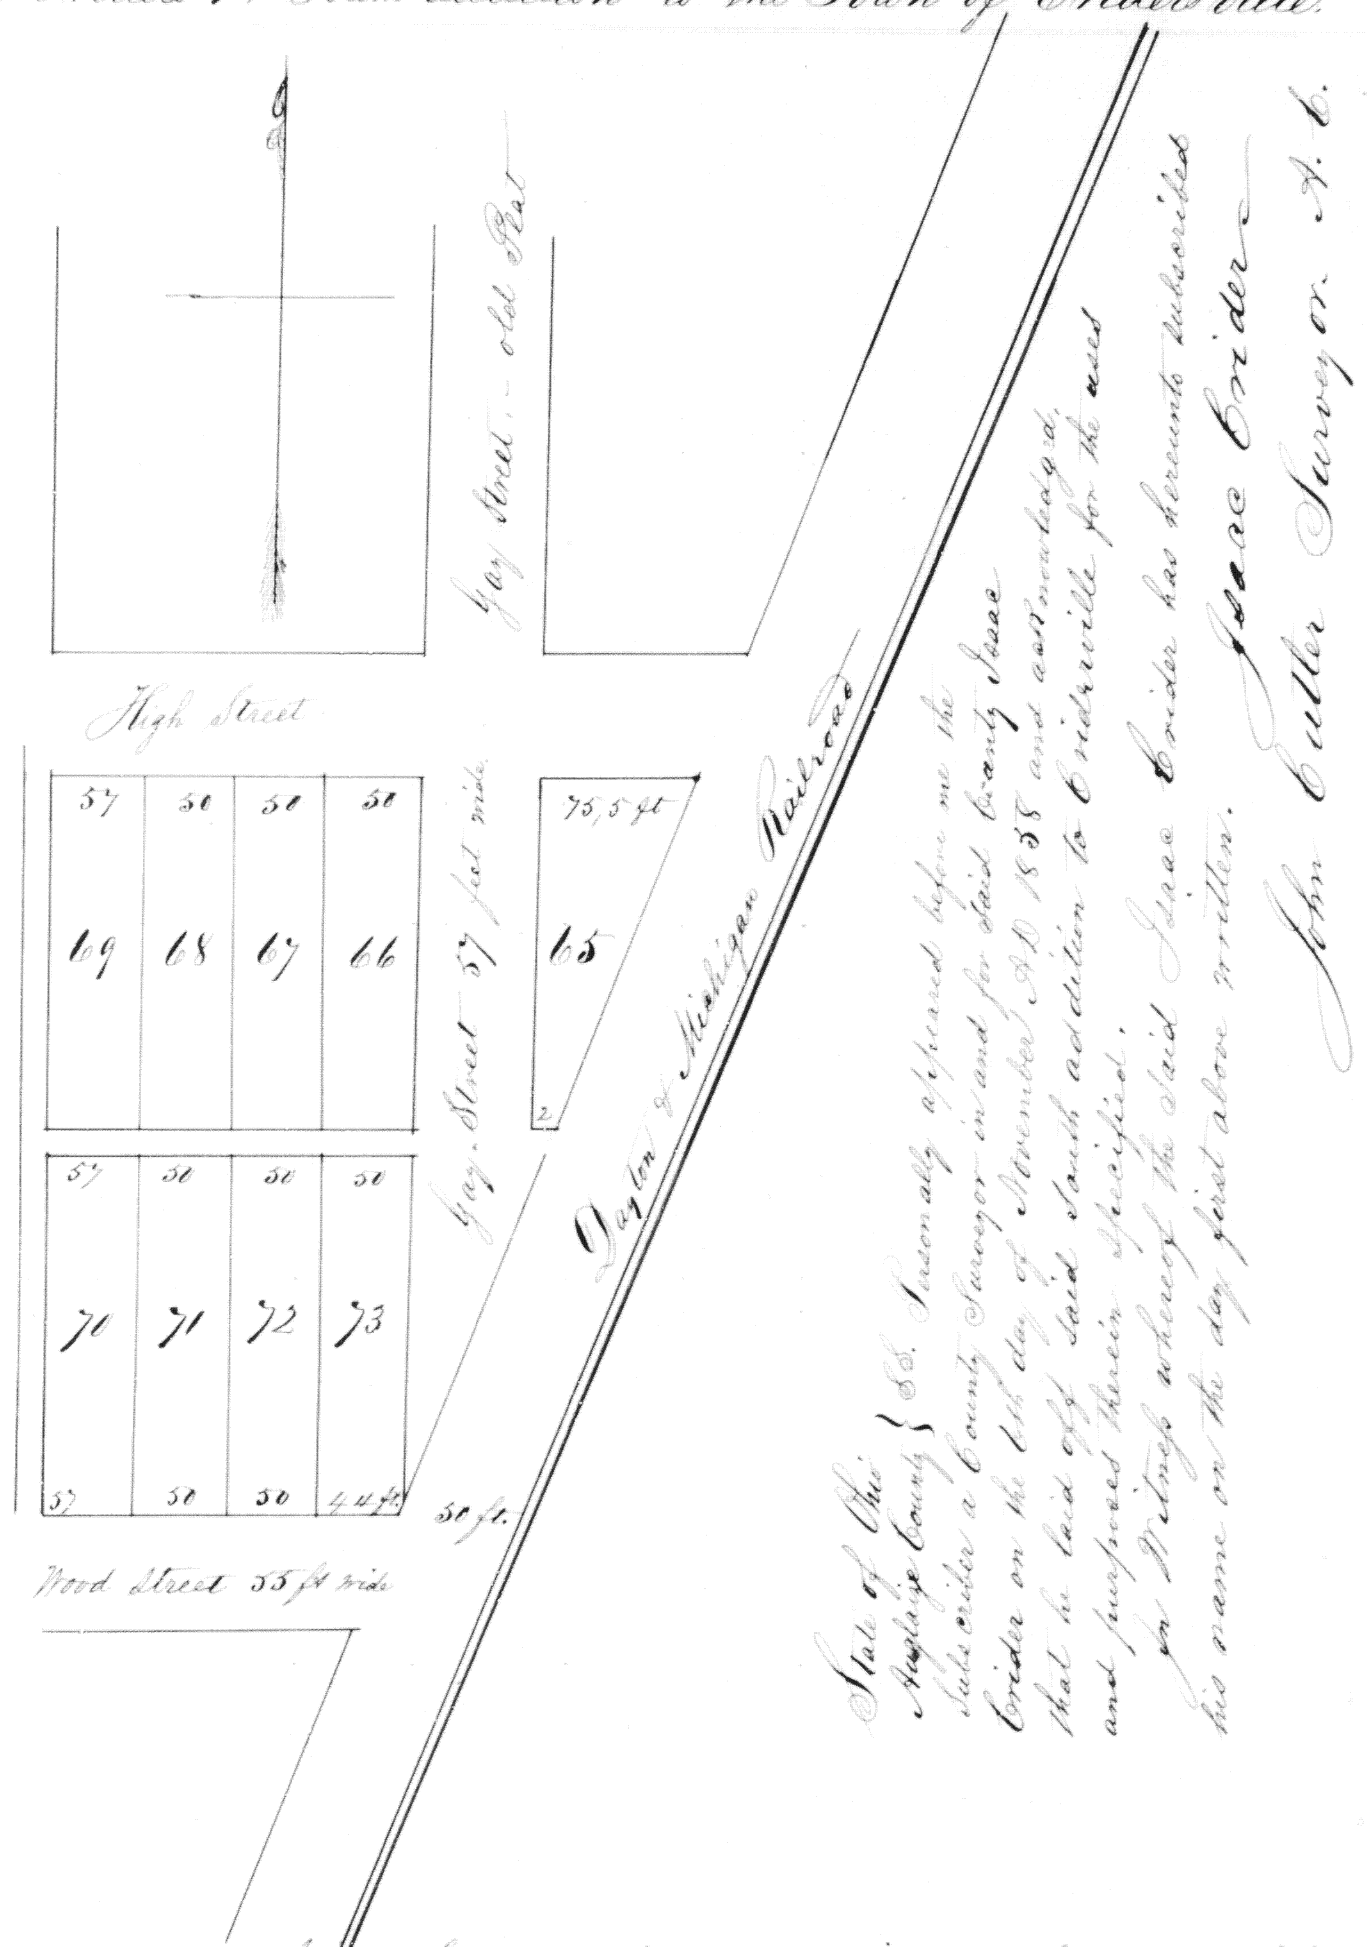

State of Ohio }
Auglaize County } S.S. Personally appeared before me the
Subscribed a County Surveyor in and for said County Isaac
Criders on the 6th day of November A.D. 1858 and acknowledged
that he laid off said South addition to Cridersville for the uses
and purposes therein specified.
In Witness whereof the said Isaac Criders has hereunto subscribed
his name on the day first above written.

The within represents Isaac Criders 1st South Addition to the Town of Cridersville, Auglaize County, Ohio, and is laid off in the North west quarter of the North west quarter of Section Number thirty five, Town four South, Range six East, - all lots are 58 by 150 feet, except two fractional ones, next to the Rail road, which their proper widths shown on the within Plat. The alleys are sixteen feet wide, the streets as marked on the plat. i. e. A Monument is planted at the North East Corner of Lot Number Sixty six. (66).

I hereby certify, that said Addition was correctly surveyed and the within plat is a true representation of the work done on the ground on the 6th day of Nov^r 1858.

John Butler County Surveyor.
Aug^r Co. O.

Filed December 6th 1858

Recorded December 10th 1858. Edward Meyer,

Recorder of Aug^r Co. O.