


Section Eleven (11) T. 7. S. R. 4. E. (German Sp.)

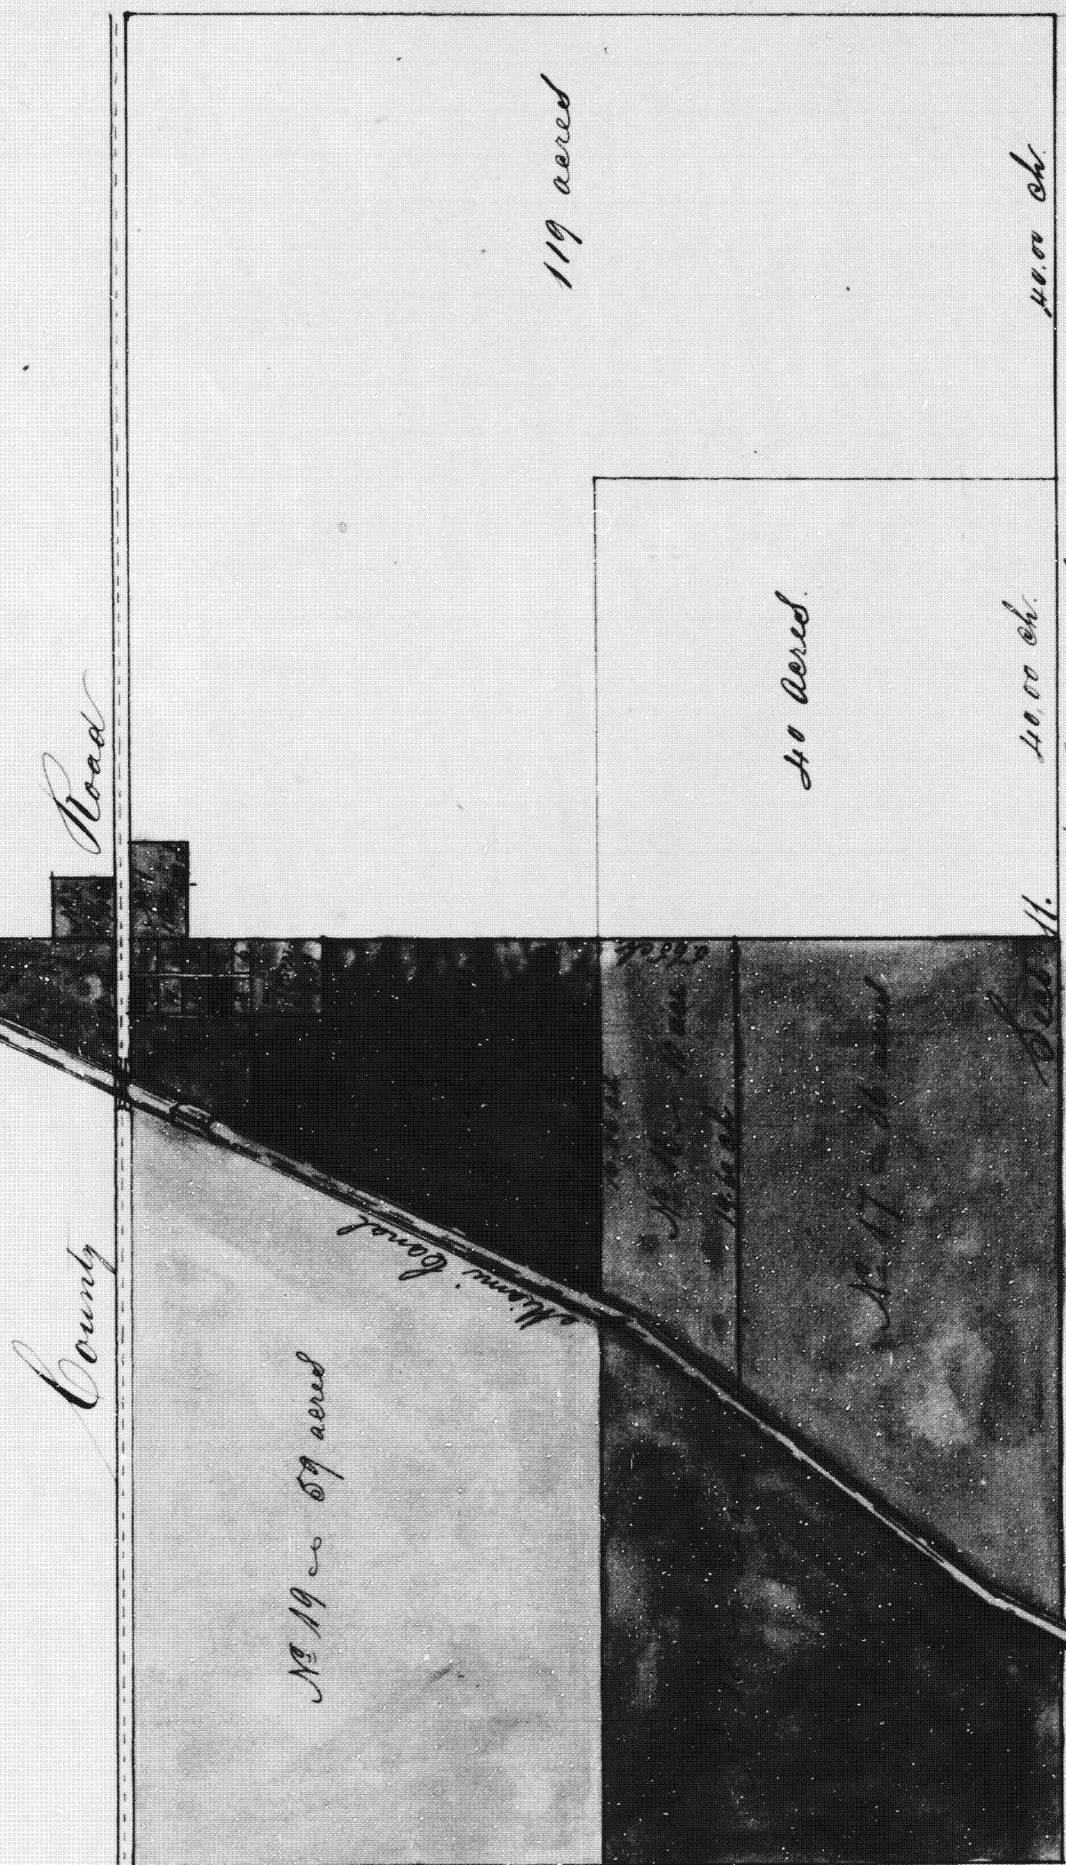

Section Line

Referenced is

Lots No 2, 3, 4 & 5 each contain
 .18 of an acre } 90 x 60 ft
 Lots No 9, 10 & 11 each cont.
 .18 of an acre } 100 x 60 ft
 No 12. 35 ft in front
 No 13. 42 ft } x 100
 No 1 in Section 2 lies
 North of the Road as
 shown on the plat.

The above Plat represents fractions of land to difficult to describe, lying in North 1/2 of Section No Eleven (11) Town seven,
 T. 7. S. Range four N. East; and numbered in accordance with the law of 1859 providing for the numbering of fractional
 of land by the Land Appraiser.

Witness my hand and seal this 1st day of November 1859
 Edward Meyer Recorder A. Co. C.

John Cutter, Surveyor.