


Andrew Herbstreit's Subdivision of $N\frac{1}{2}$ of $NW\frac{1}{4}$ of $NE\frac{1}{4}$ (20 Acres)
 and the $NW\frac{1}{4}$ of $NE\frac{1}{4}$ of $NE\frac{1}{4}$ of Sect 5 T. 6 S. R. 6 E.

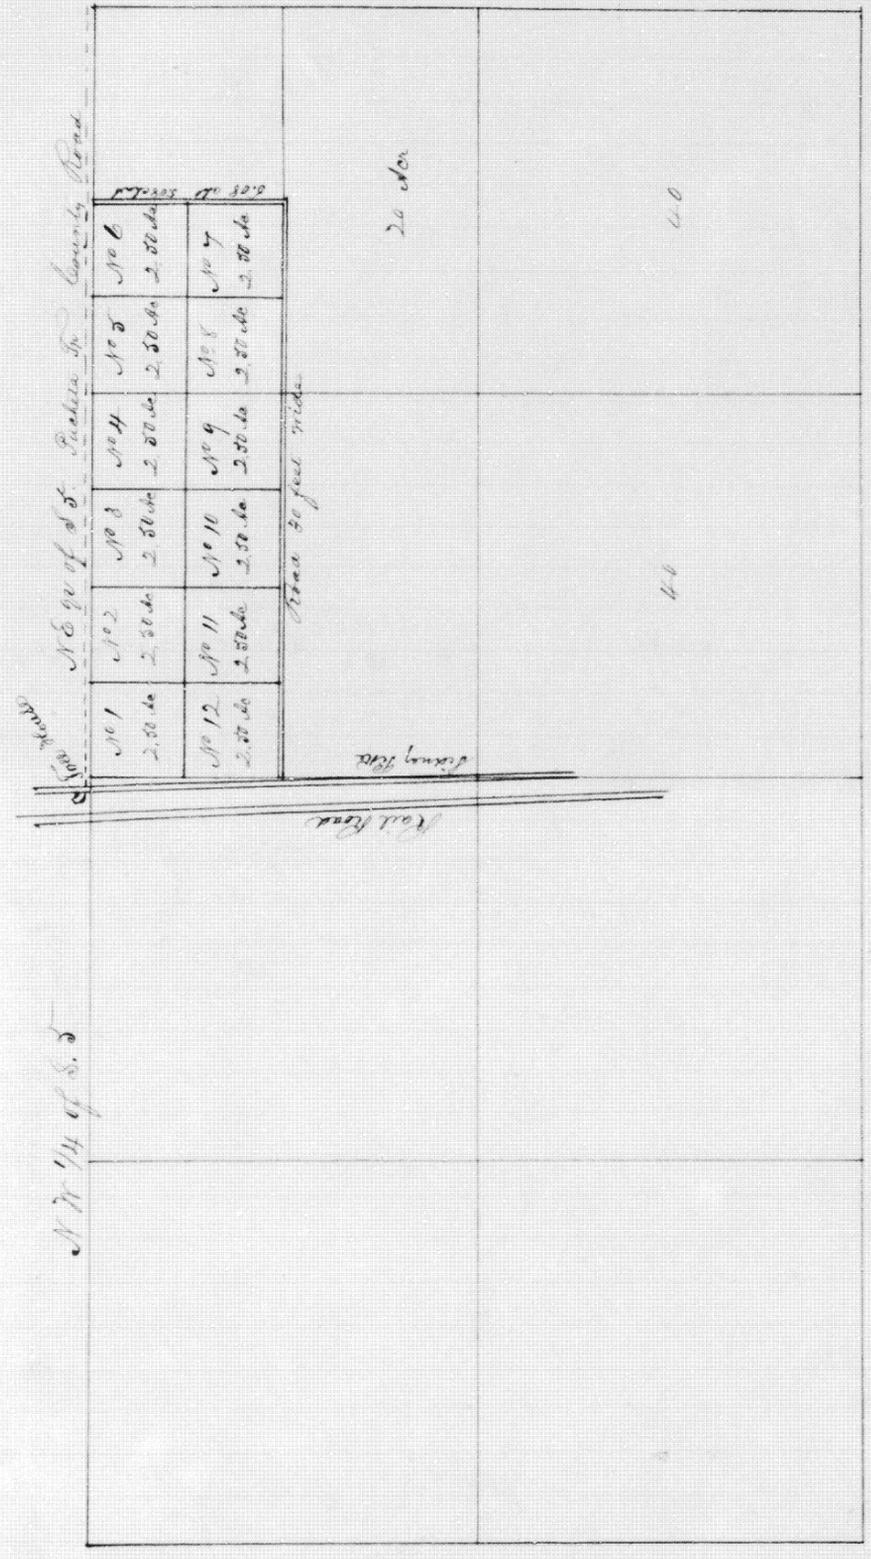

The above Plat represents Andrew Herbstreit's Subdivision of the North half of the North west quarter of the North East Quarter (20 Acres) and the North west Quarter of the NE Quarter of Section No five (5) Town six (6) South of Range six (6) East; surveyed by me on January 1861. The lots are laid off commencing at the North West corner of five, running East 4.94 chains and North 8.08 chains from center of road. Twenty feet is left on the South for a Road and one foot on the East side of six & seven.

I certify the above to be correct.
 In Witness Whereof
 I Subscribed and sealed these my hands and the Great Seal of the Territory of Iowa this 25th day of April 1861
 Edward McQueen, Surveyor. A.S.C.