


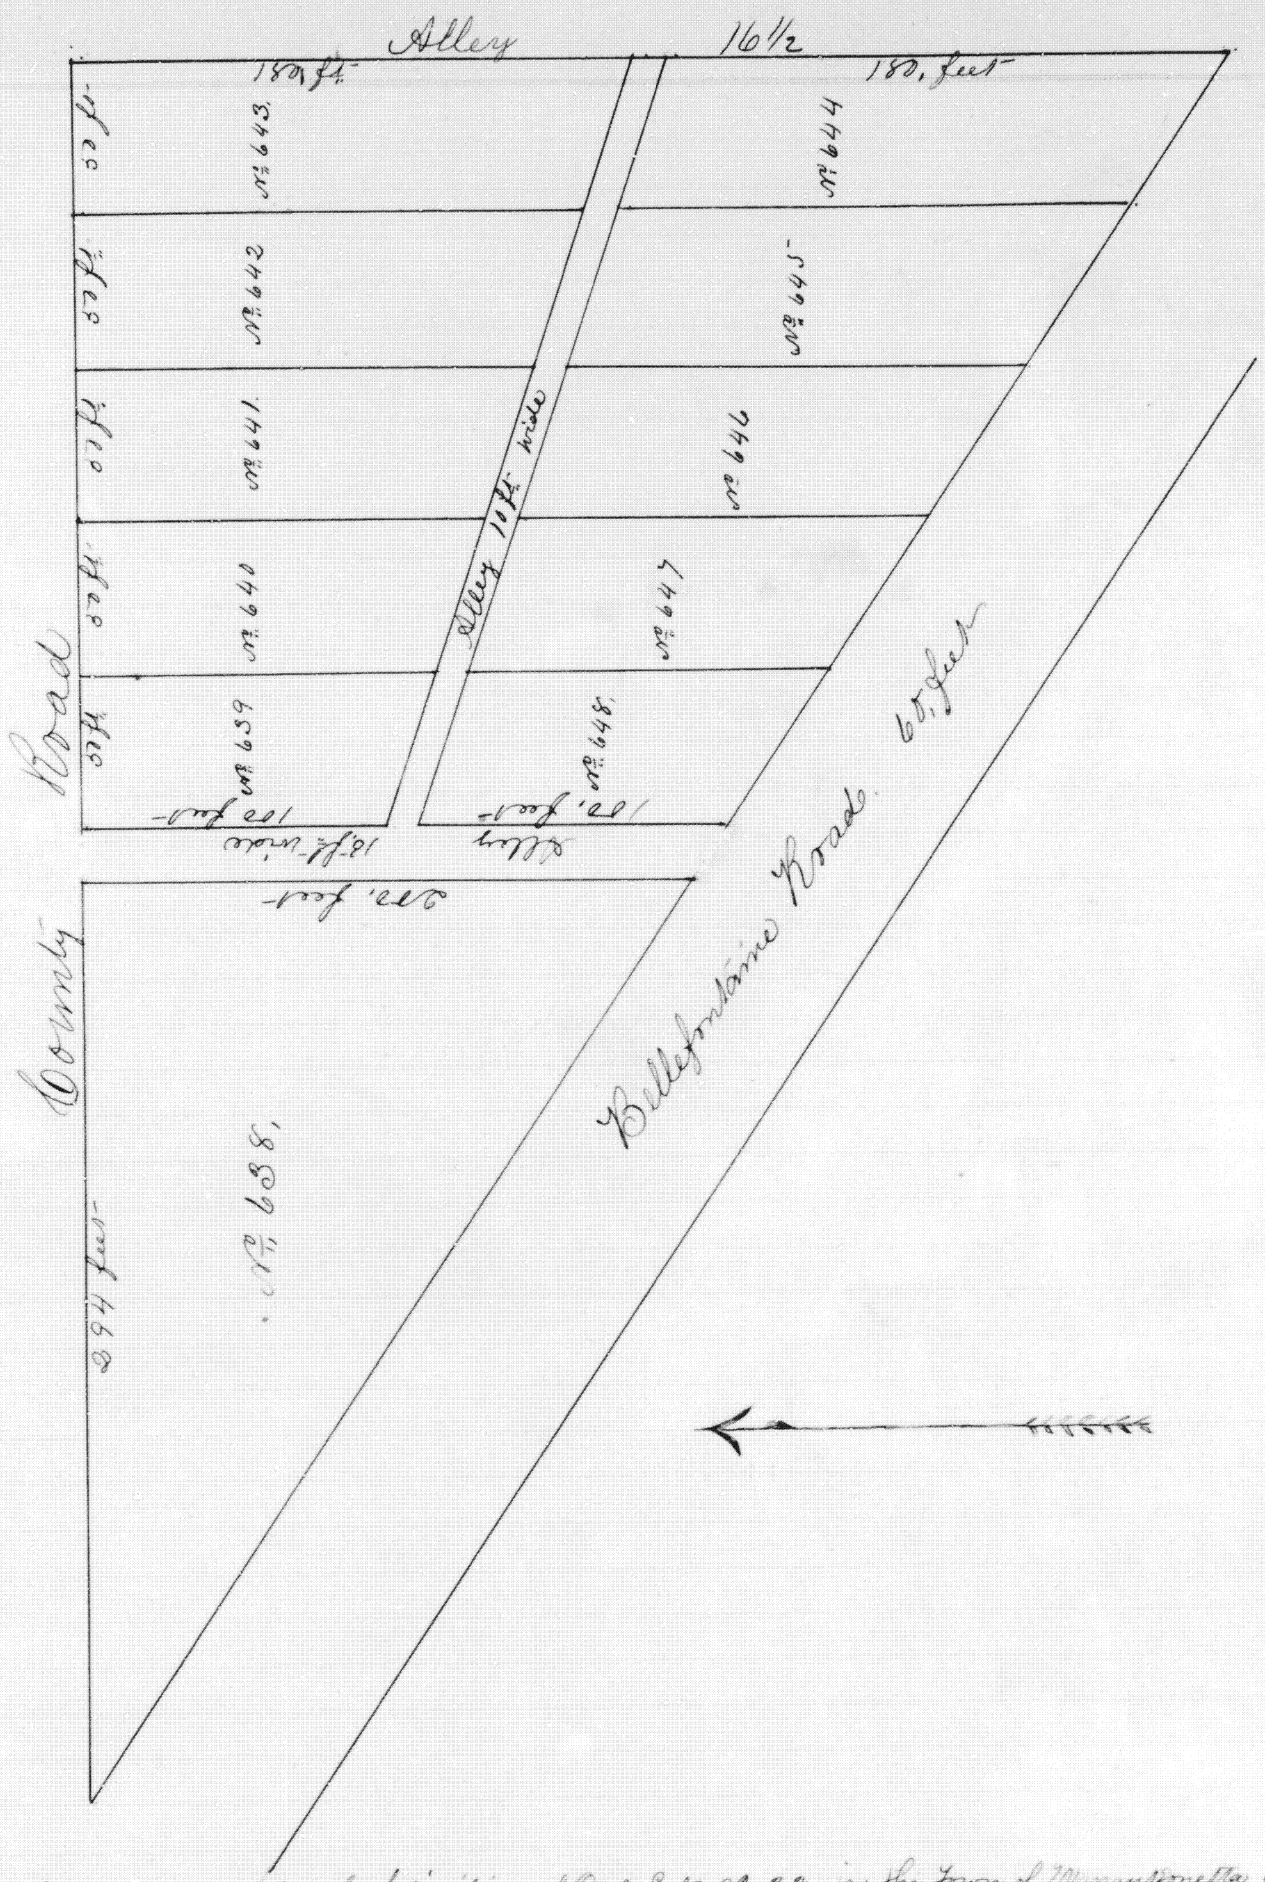

The accompanying plat represents a subdivision of Our Lot No. 32, in the town of Wapakonette, Ohio, Surveyed by me on the 15th day of June 1863. Each Lot is fifty feet wide & extending back to an Alley. The Alley running north & south between 638 & 639 & 648 is fifteen feet wide & the Alley north west & south east is 10 ft. wide. The lots front on the Bellevue Road, & on a County Road running east from Wapakonette. Lot No. 638, is 294 ft. on the County Road & 200 ft. on the Alley, which I hereby certify to be correct.

The State of Ohio }
Auglaize County S.S. personally appeared C. Barr, before me and acknowledged the laying out & subdividing Our Lot No. 32, in the town of Wapakonette, Ohio according to the Plat, herewith, for the uses and purposes therein

J. S. Williams, Surveyor.

Christian Barr.

Signed and acknowledged before me this 15th day of June 1863.

Filed June 16th 1863.

Recorded June 18th 1863.

J. W. H. Manner, Recorder, A.C.

J. S. Williams, A.C.