

The above plat represents Fractions No 6, 16 and 17 of Sec 29 T5S R6E as subdivided into Inlets and Fractions by me July 1867. Red dotted lines show the former fractions, and full black lines enclosing numbered lots and fractions, the present lines.

S. B. Ayers

I hereby certify that the above represents correctly an addition to the town of Wapakoneta Ohio, as surveyed in Fractions No 6, 16 & 17 Sec 29 T5S R6E at the instance of S. B. Ayers.

Sam Craig to S.
Aug Co Ohio



State of Ohio
Auglaize Co S. B. Ayers Personally appeared before the undersigned authority, S. B. Ayers and acknowledged the signing of the foregoing, to be his voluntary act and deed for the uses and purposes therein expressed.

Sam Craig to S.
Auglaize Co Ohio

Recorded Oct 19th 1867.

Same R. Mott

Recorder
By Sam Craig

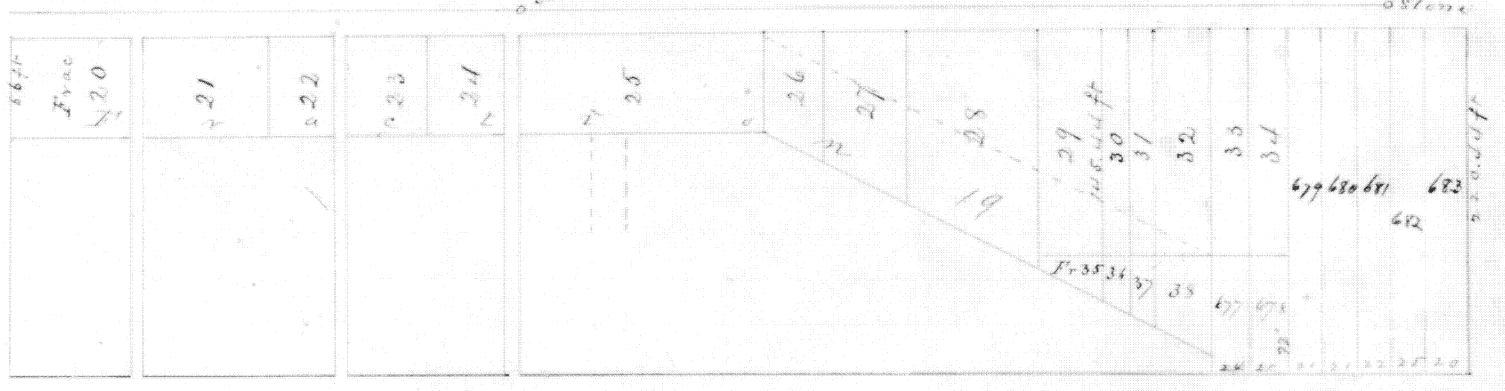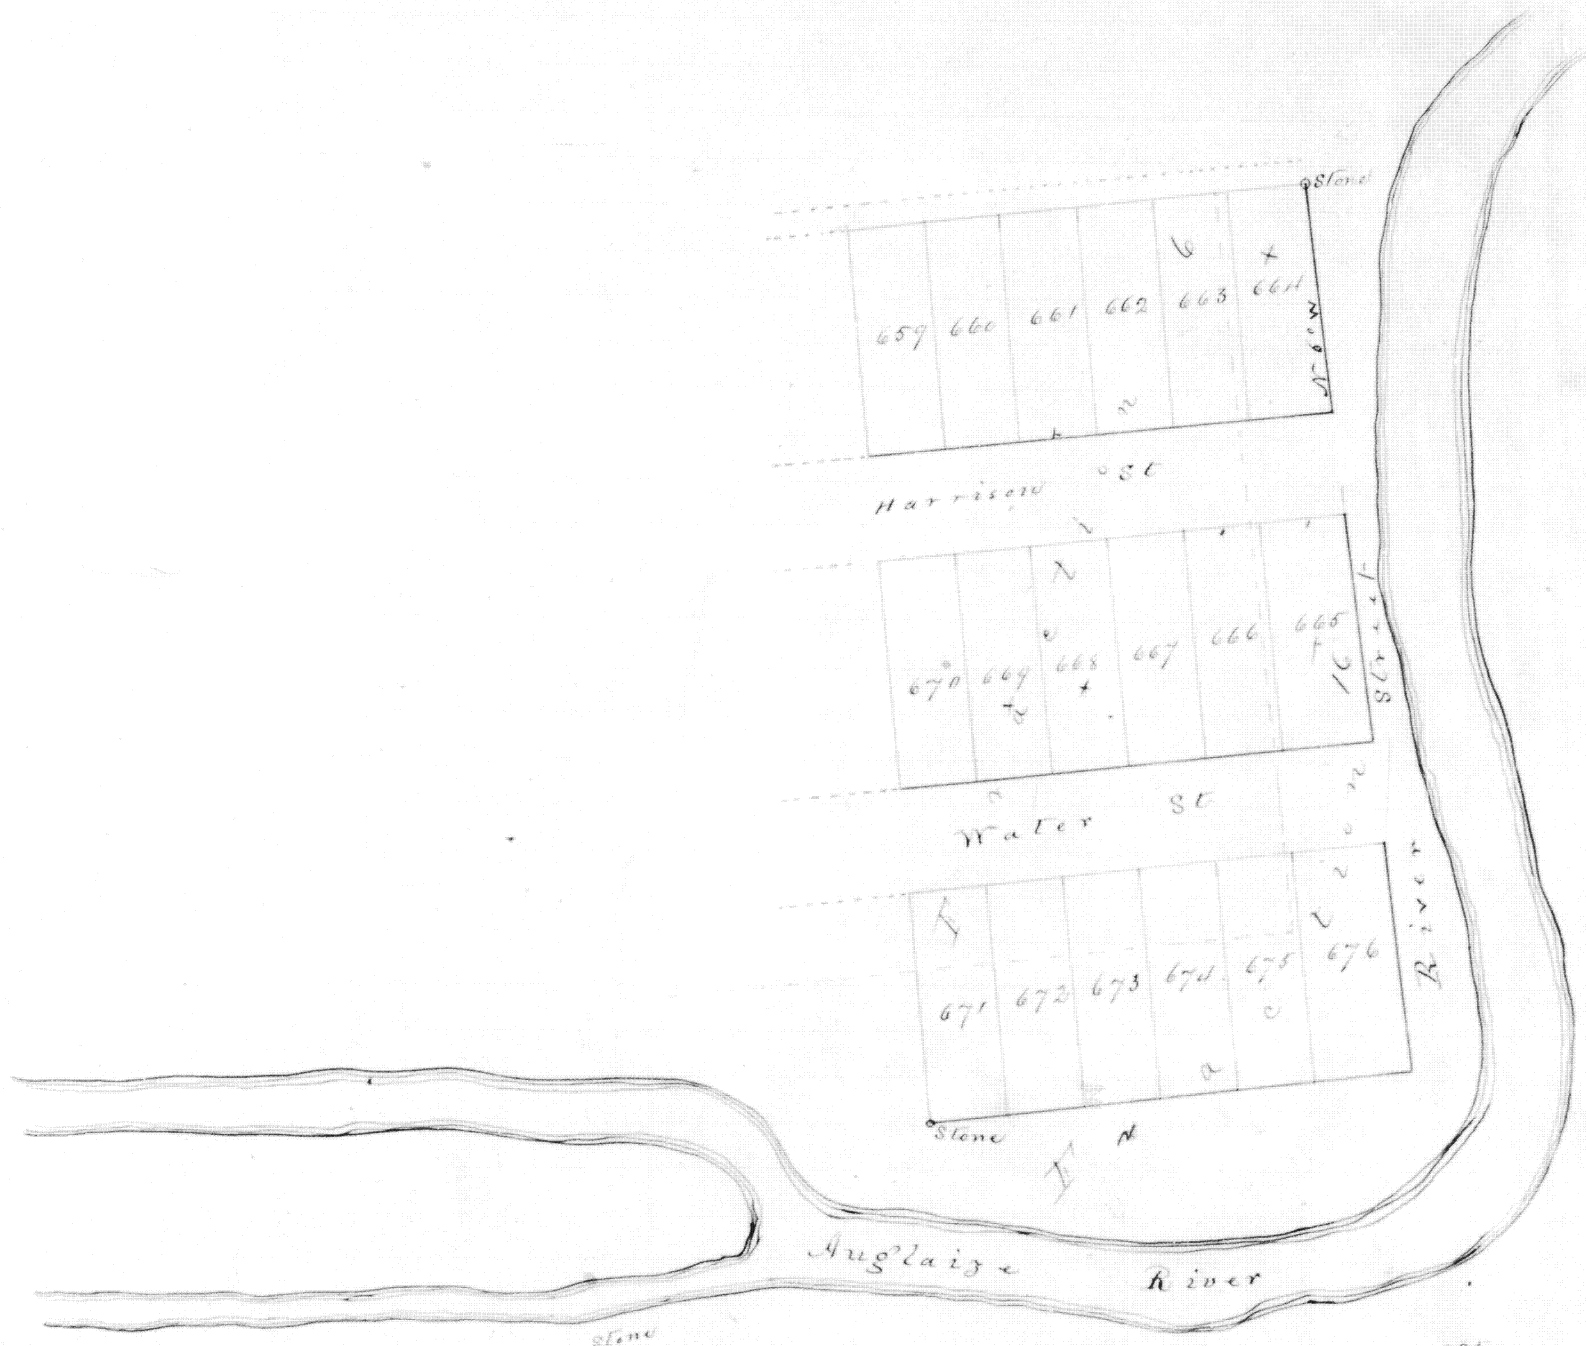

Auglaize St

Variation 30° E.