


246

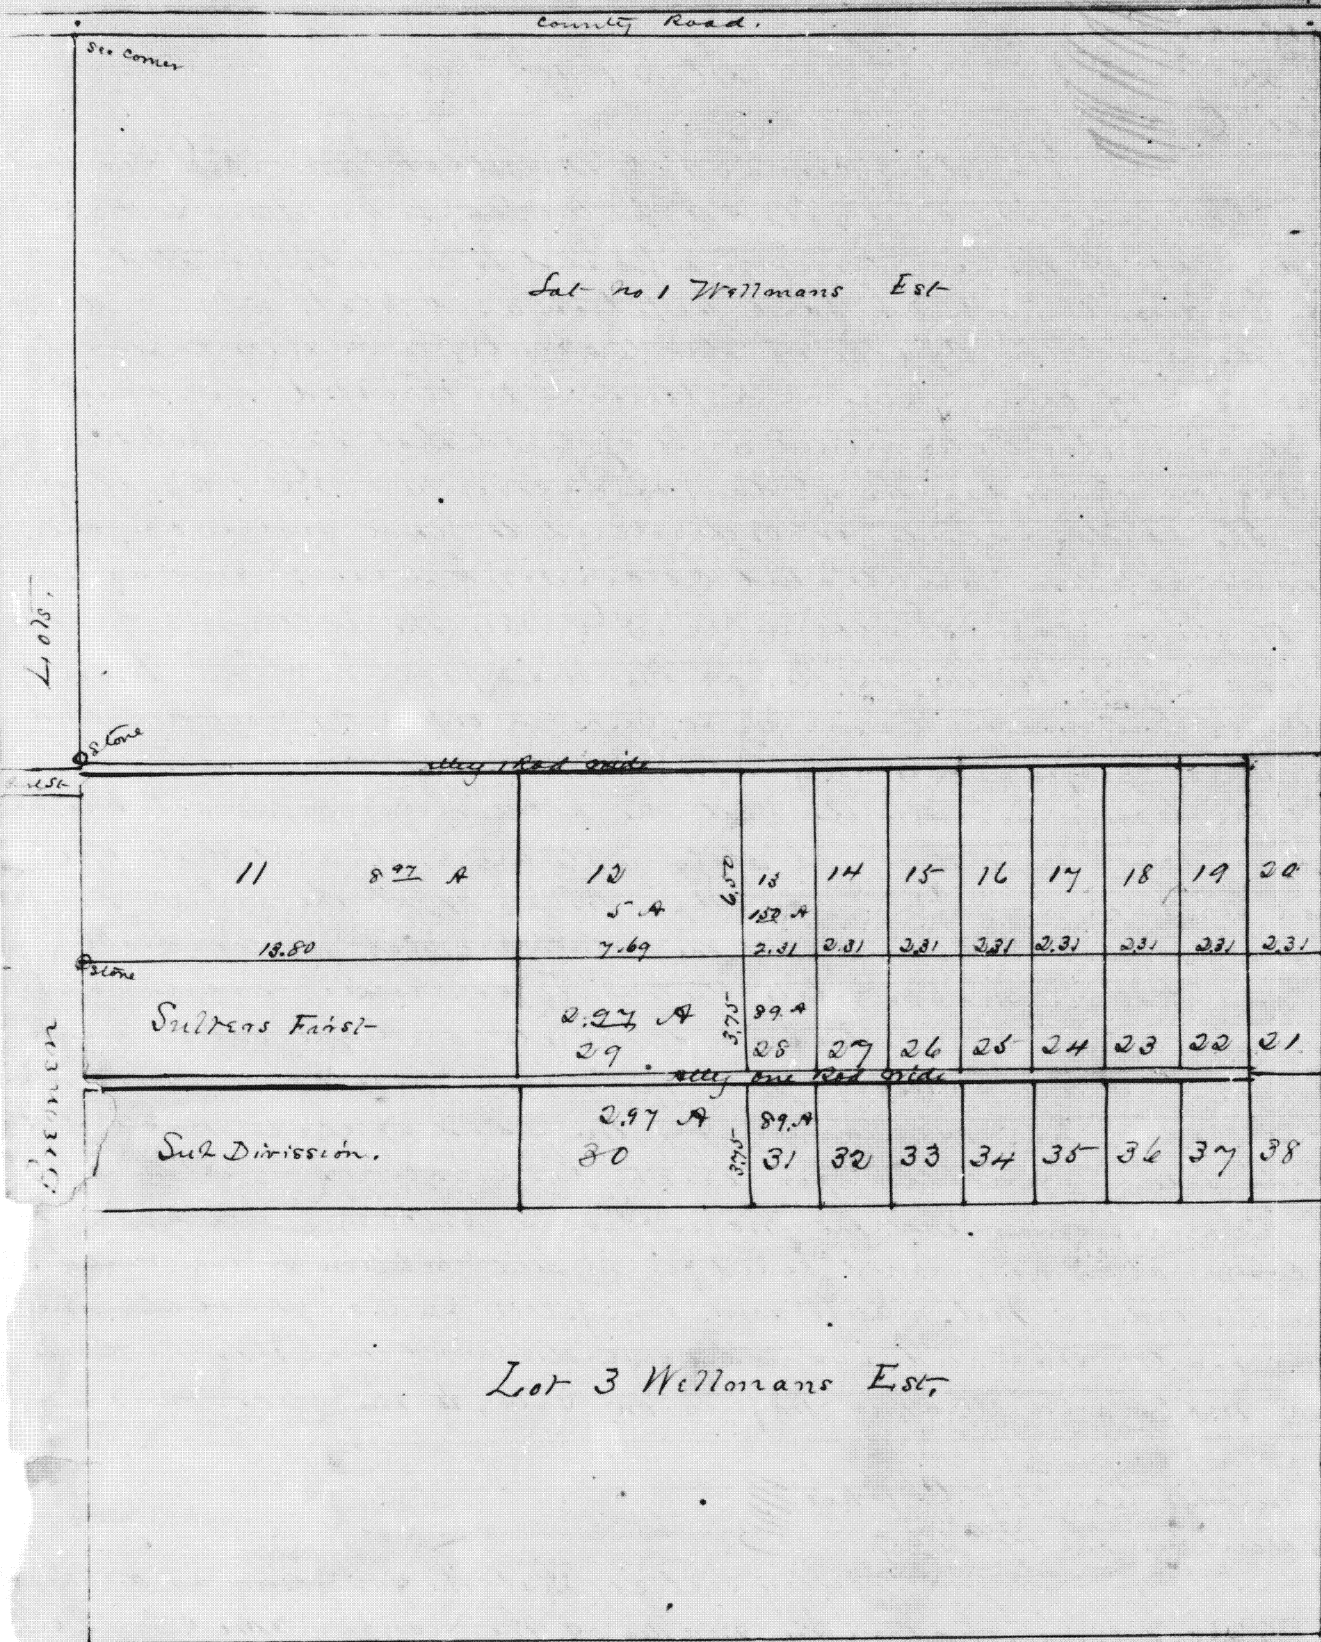

Plot showing Lot No 2 Wellmans Estate, Section 14 Town 7 South Range 4 East - as subdivided for Wm Sullter April 1<sup>st</sup> 1870. Stones are planted as indicated - Alleys are each 16 1/2 feet wide. Distances are given in chains and decimals. Quantities include Alleys. I hereby certify that the above is in accordance with the work done on the ground by me.

Sam'l Craig, Surveyor.

Survey No 151.

State of Ohio  
Auglar Co.

Before me the undersigned authority, personally appeared William Sullter Proprietor of the above subdivision, and acknowledged the same to be his voluntary act and deed for the uses therein mentioned.

Wm. Sullter

Sworn and subscribed before me this 4<sup>th</sup> day of April A.D. 1870.

Samuel Craig Surveyor  
Auglar Co. Ohio

Filed April 4 1870  
Recorded April 5 1870

R. McManay Jr

Recorder