


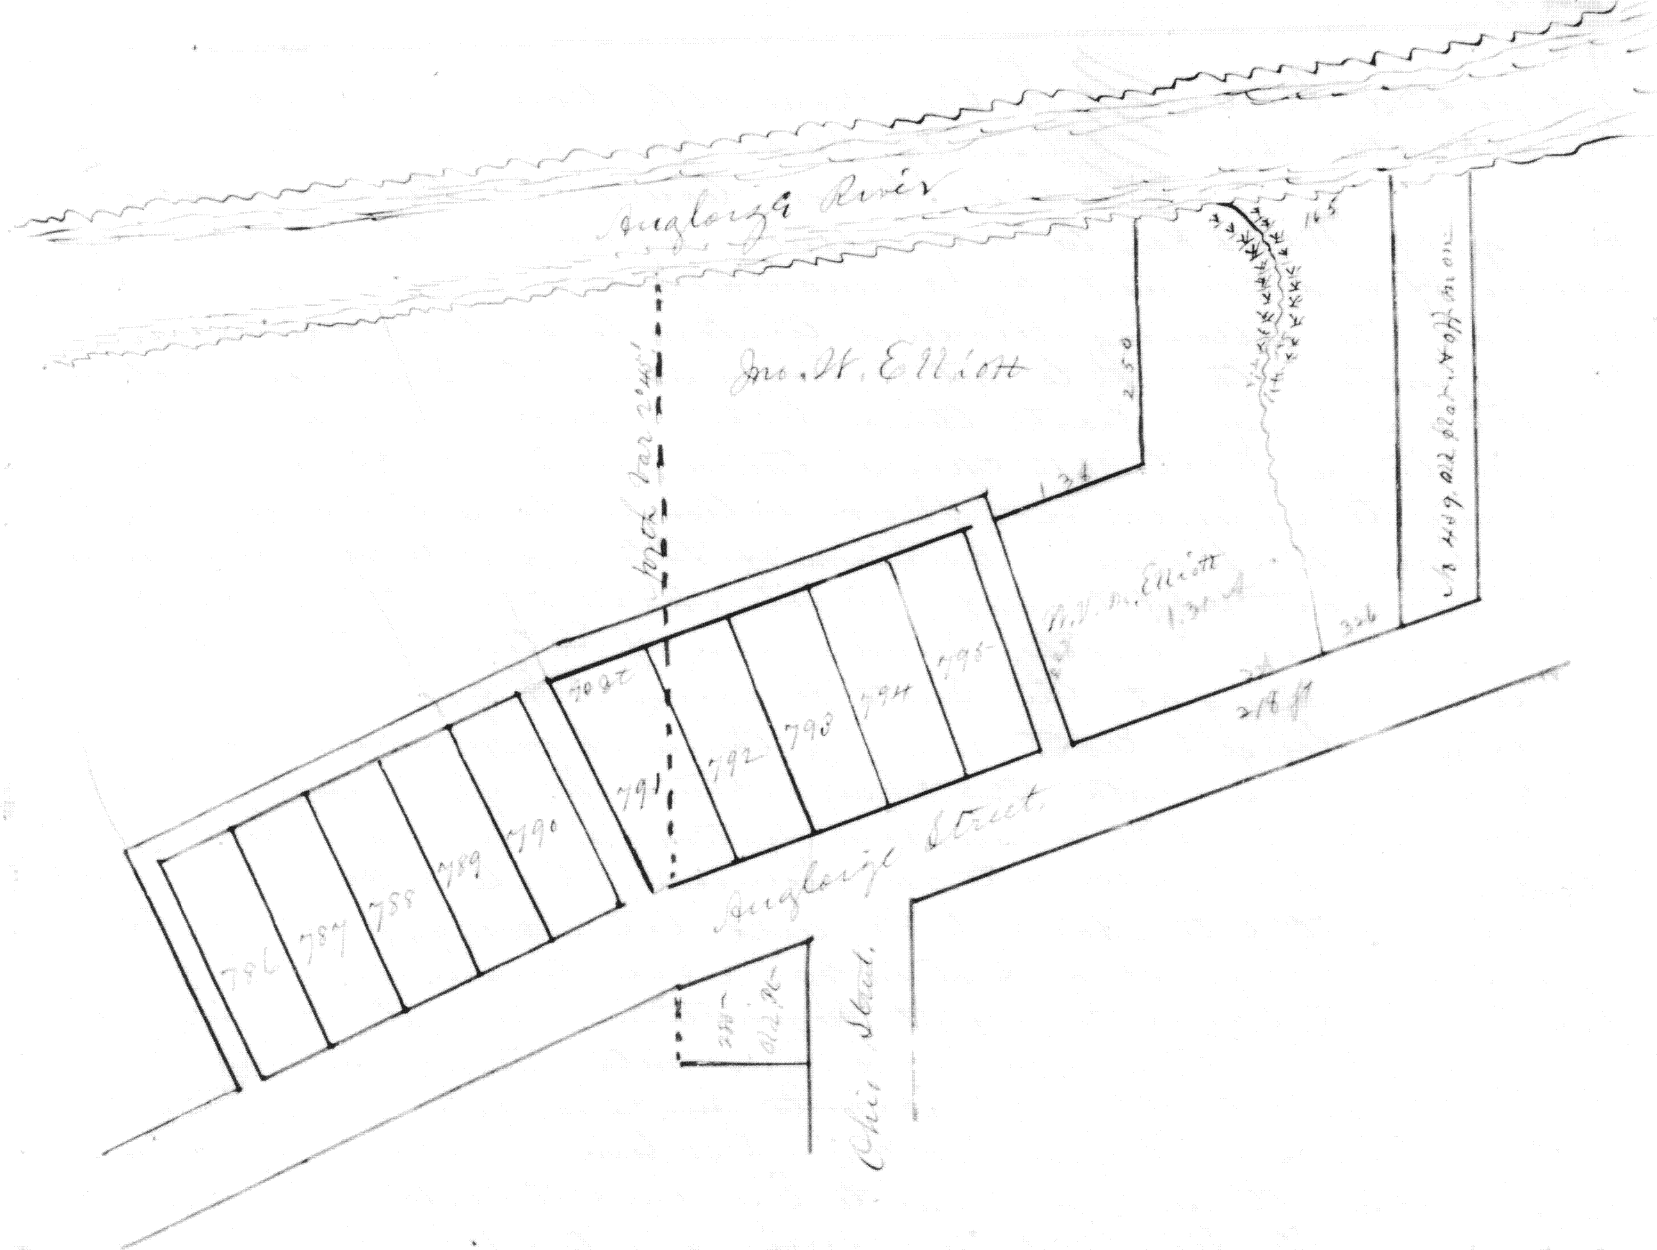

The above plot represents a survey or lot made by me for Jns H Elliott and Ellen Elliott, of the town of Hopkinton Sugar County Ohio, on the 22 day of June A.D. 1840. The lots are laid out on the West part of said fraction No 5 in Section No 29, Town 3rd S Range 6 E East. The West line of said Jns. H. Elliott's tract of ground is represented by the dotted line, it being the West line of In lot No 280. (of said town), continued North to the Sugar River. Mrs Ellen Elliott's ground lies West of, and adjoining said tract of Jns H Elliott's. The lots are all (50) fifty, or one hundred and fifty feet, except lot No 791, which is 75 feet wide on the North end. The three alleys North and South are one rod wide, the back alley is twenty feet wide. Place of beginning is (218) two hundred and eighteen feet from the South West corner of In lot No 439. measured on Sugar Street, to South West corner of H. V. M. Elliott's lot. I hereby certify the above to be a correct map of the survey made by me June 22nd 1840.

J. H. Elliott. *[Signature]*
 Ellen Elliott. *[Signature]*

John Cutler Surveyor.

The State of Ohio Sugar County, S.D.
 Personally appeared before me a Notary Public in and for said County John H. Elliott and Ellen Elliott, and acknowledged the signing and sealing of this Plot to be their free act and deed. June 24th 1840

Attest: J. Jackson

Filed June 24th 1840
 Recorded June 30th 1840
 R. M. Murray Recorder &c

J. Jackson. S.D.
[Signature]