


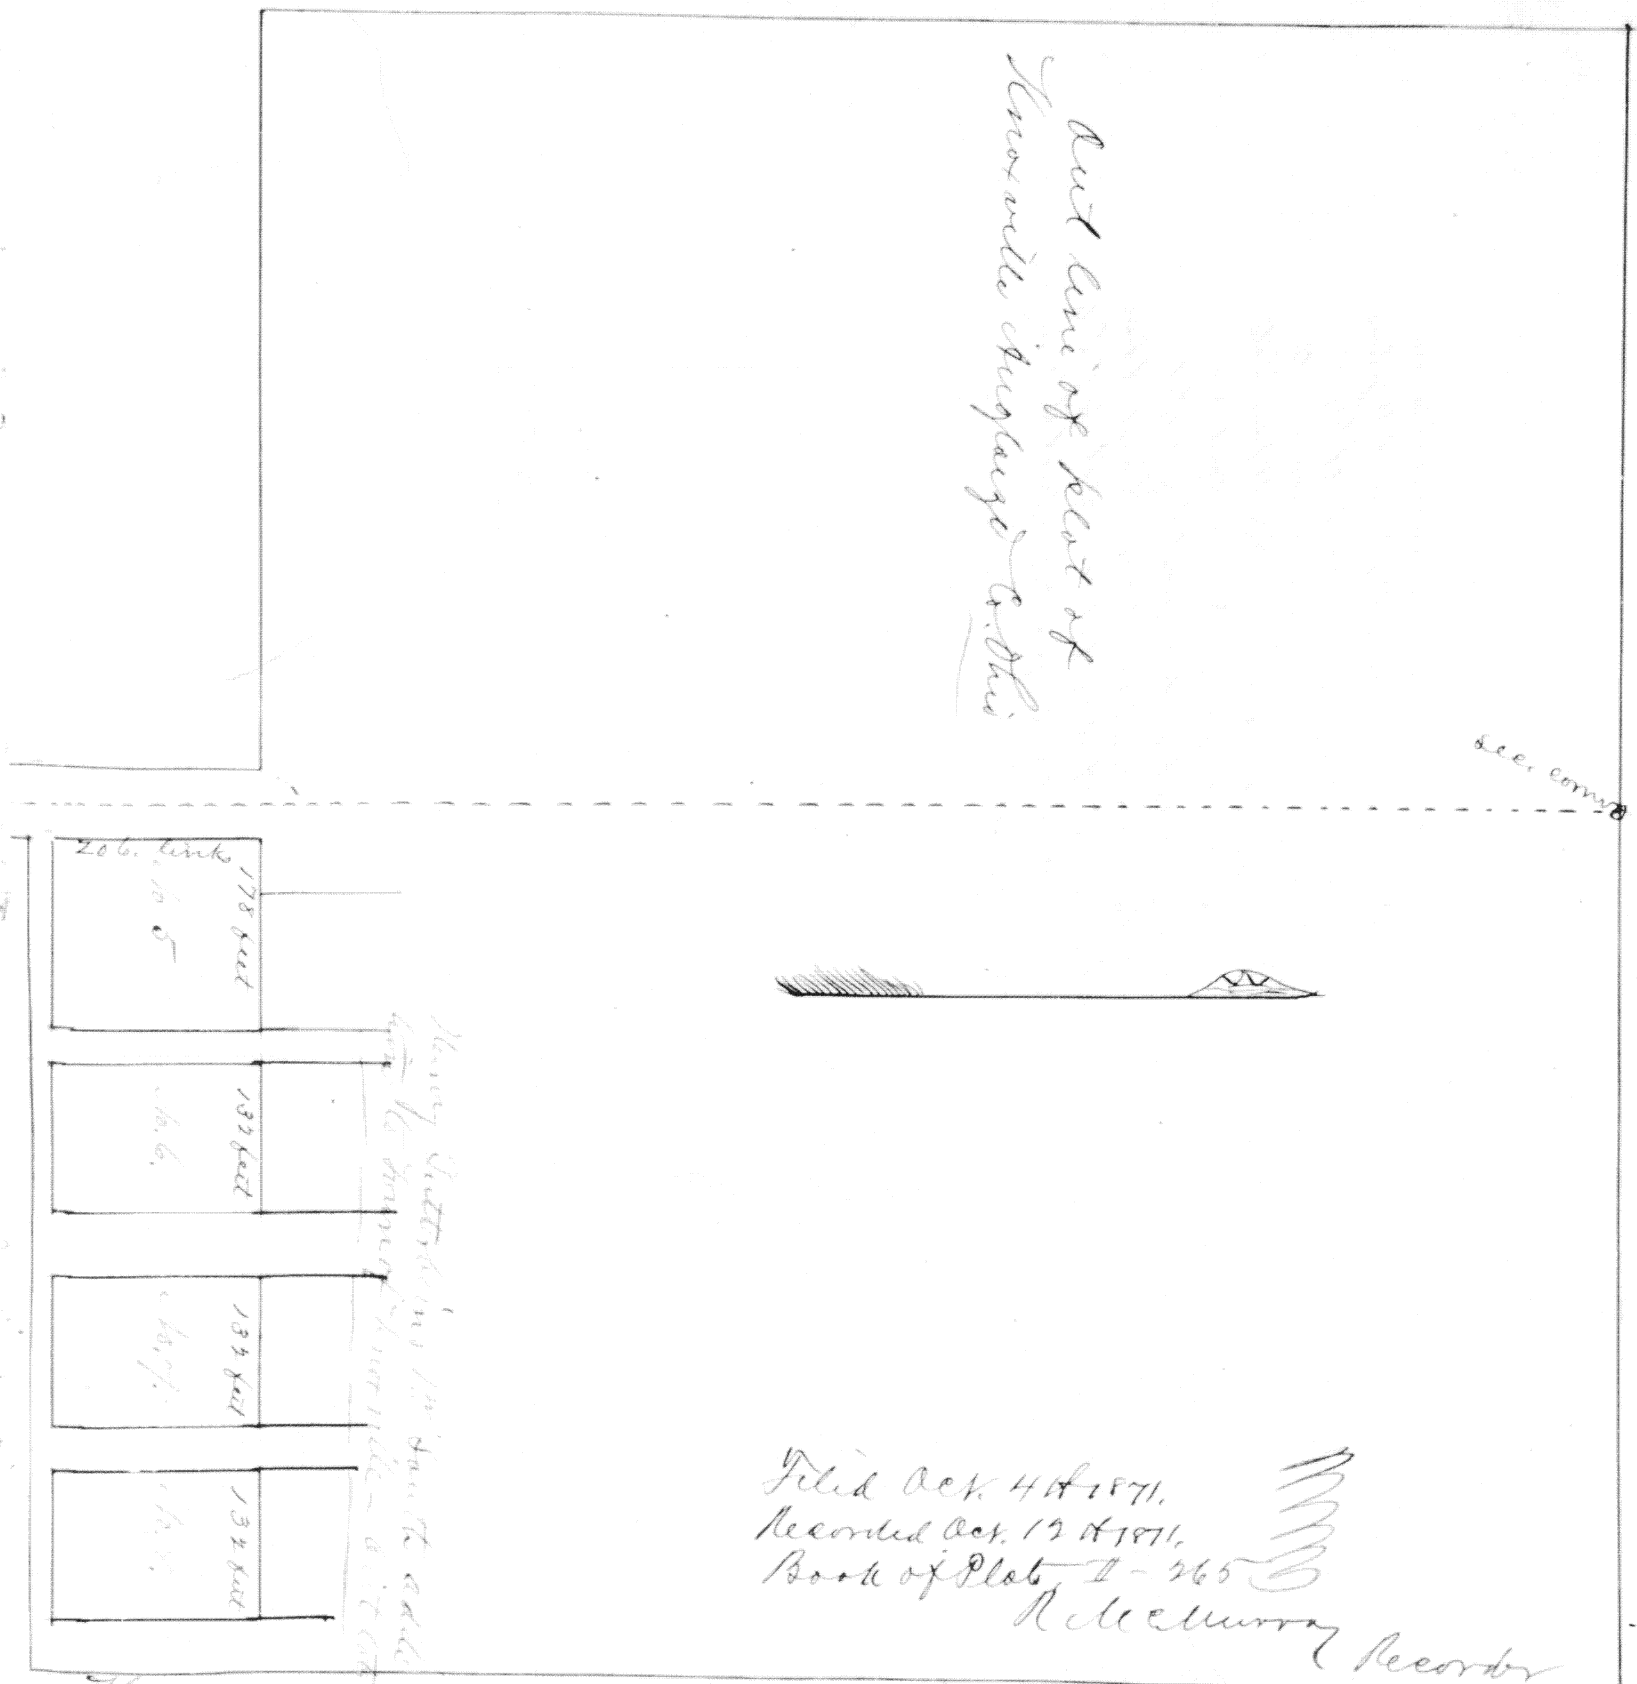

The above map represents the boundary lines of the village of Knoxville in the County of Auglaize Ohio, the same having been laid off on land lying in the NW corner of section 29, and the N.E. corner of section 30, town 6 S. R. 5 East. The lots lying to the south of original plot, above shown and numbered from five to eight, (inclusive) represent Henry Luterbeins 1st South Addition of out lots to said town of Knoxville and are each eight rods in width east and west, except to five, which is ten rods + 13 feet by eight rods and six links north & south. The streets and alleys, from the town are extended through as shown on the plot and are of the width (same) except Main street which is widened to forty feet - twenty each side of the section line making an offset of (46) forty six feet to the west from east side of said Main street. I certify the above plot to be a correct representation of the survey made by me September 23rd 1871.

State of Ohio Auglaize County ss John Lutterbein Surveyor

On this 27th day of September 1871 before me Wm H. Smithkamp a justice of the Peace within and for the County of Auglaize and State of Ohio came Henry Luterbein and acknowledged that he laid off the addition of out lots to the town of Knoxville in said county, and states as shown on this plot returned by the Surveyor. Lots numbered from five to eight inclusive. Wm H. Smithkamp Justice of the Peace