


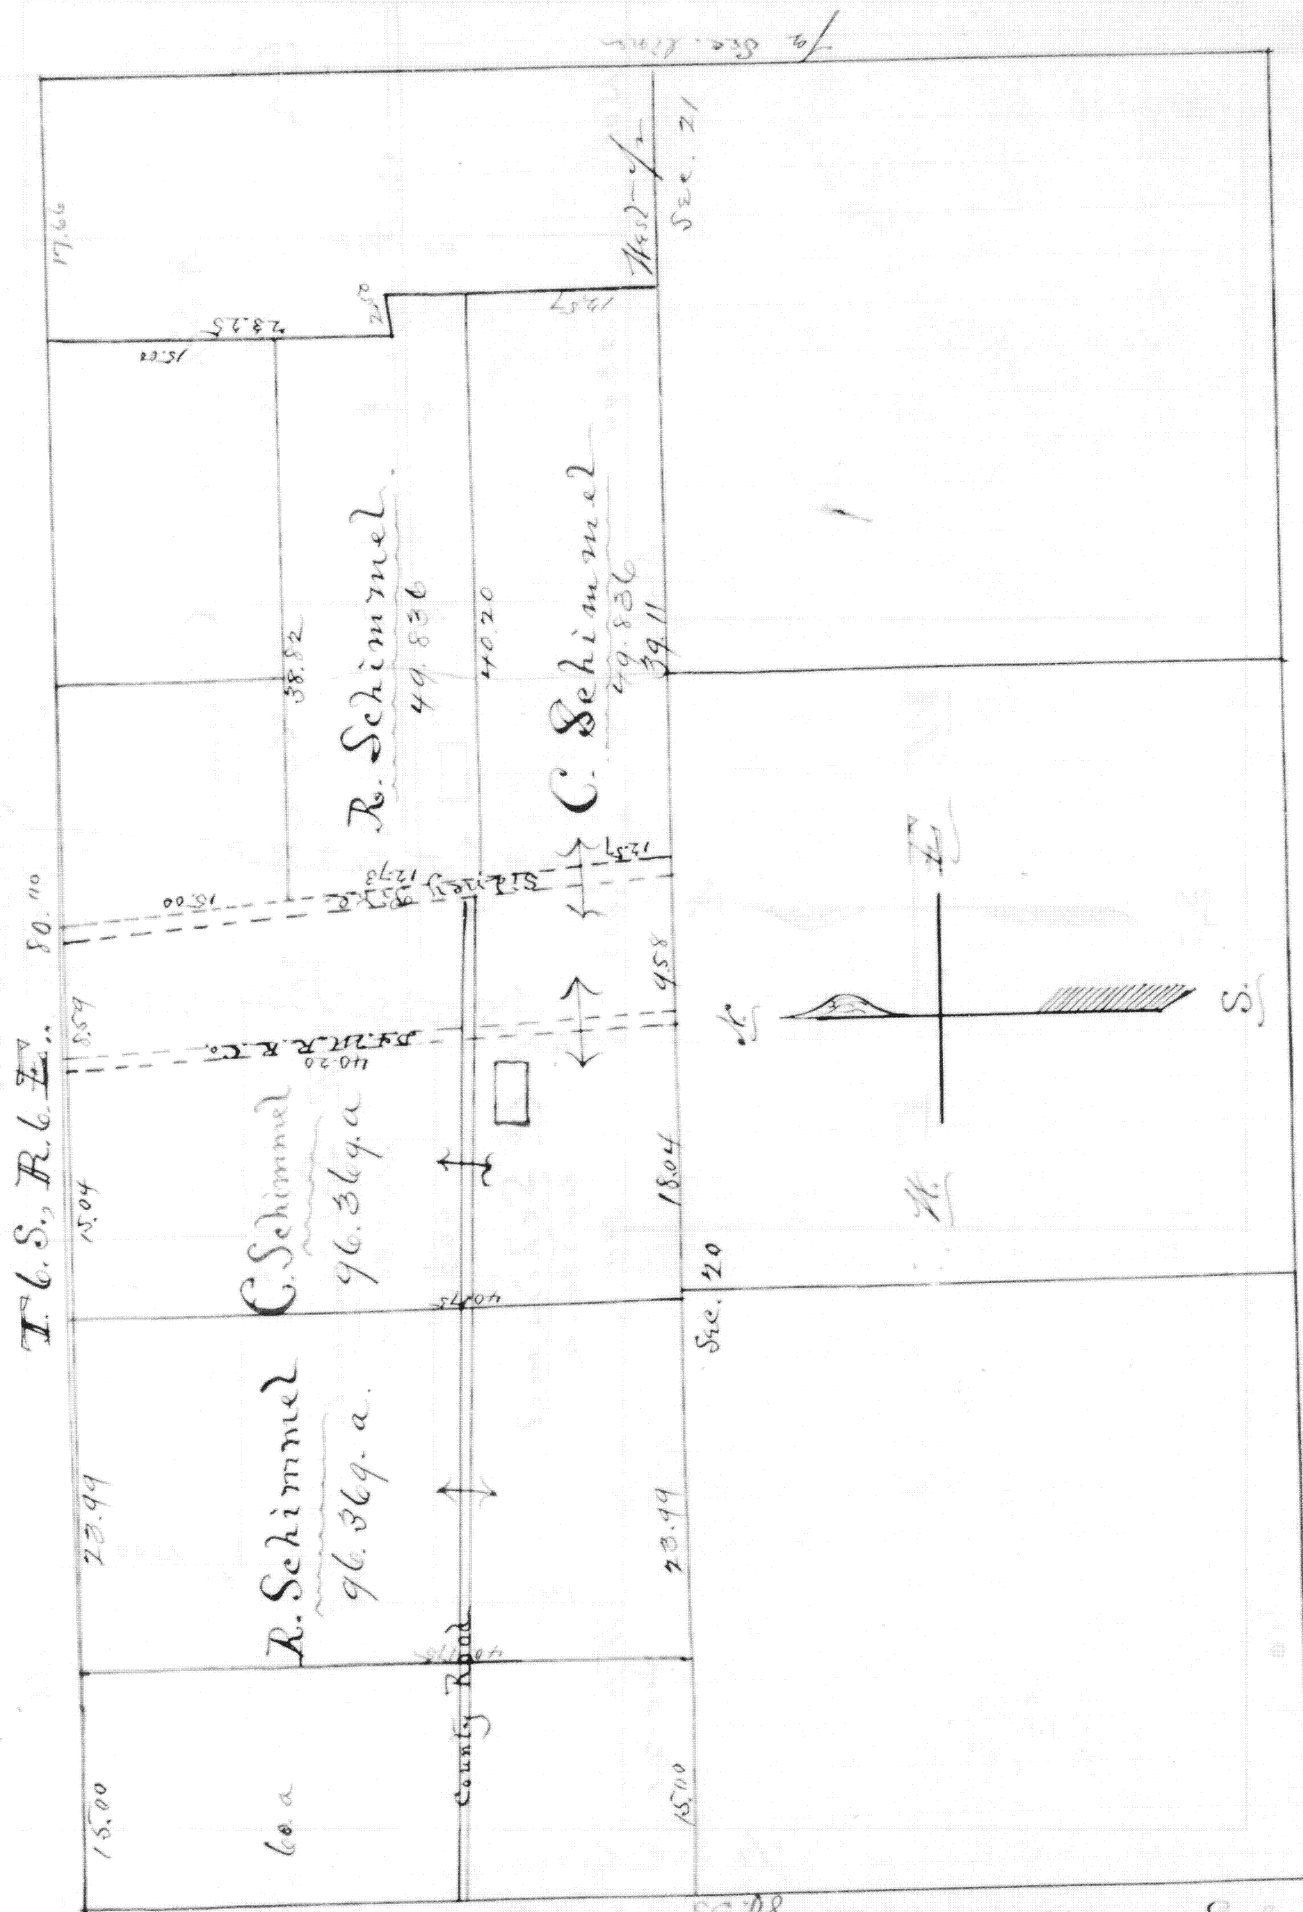

The above is a plot representing the land of Charles Schimmel, commencing 38.99 chs East from N.W. corner of Sec. 20 T.C.S. R. 6. E. Ashtabula Co. Ohio, thence East 23.63 chs to Sidney pike, thence South Easterly with said pike 27.73 chs, thence East 4020 chs into Sec. 21 T.C.S. R. 6. E., thence South 17.57 chs, thence west 6673 chs into Sec. 20 T.C.S. R. 6. E., thence North 20.75 chs to starting point, including in all 146.205 acres + plus 6.59 acres occupied by the D. & M. R.R. And hereafter you said land.

All of which I certify to be correct.

J. S. Alsbaugh, Surveyor.

Filed Dec. 19th 1872

Recd Dec. 23rd 1872.

R. Mc Murray Recorder