


T5S, R5E.

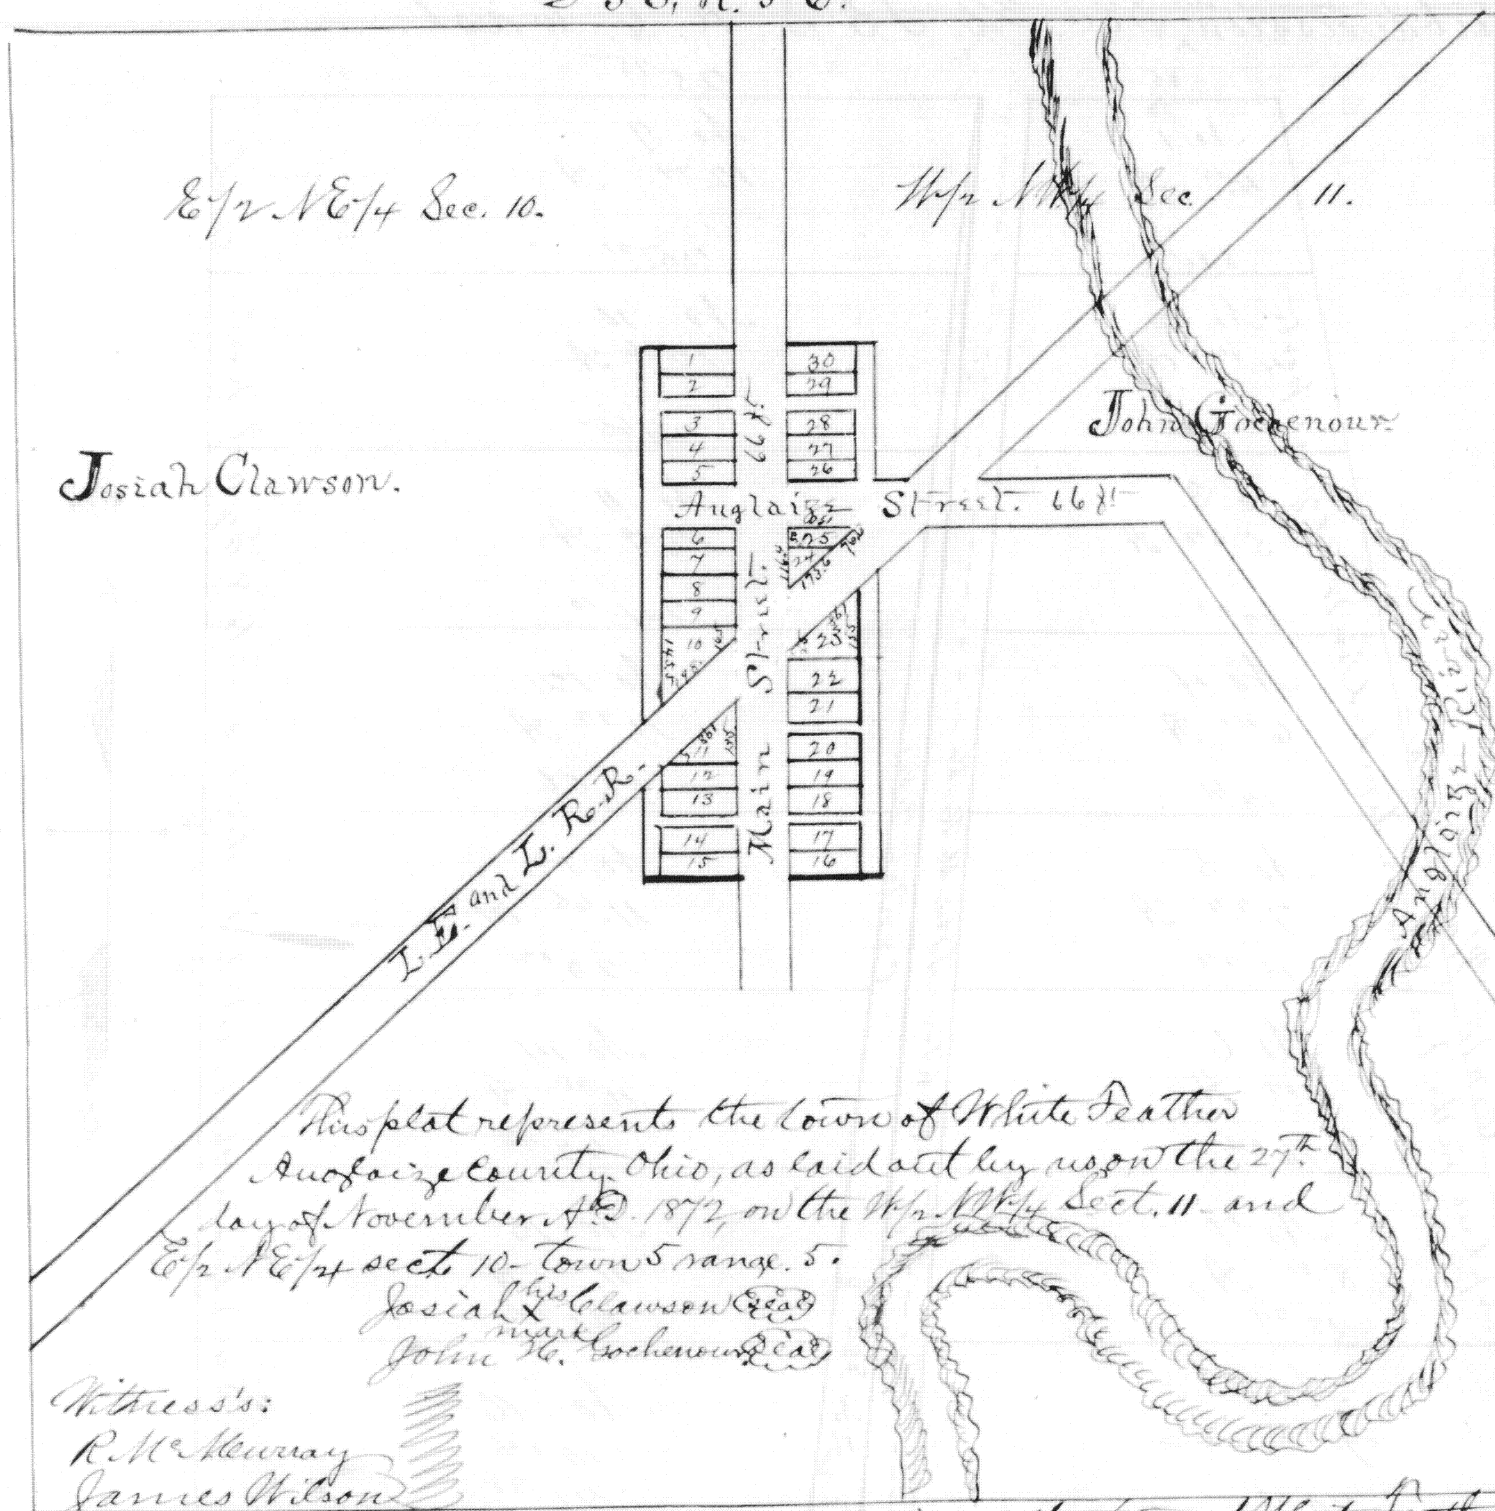

This plat represents the town of White Feather
 Auglaize County, Ohio, as laid out by us on the 27th
 day of November A.D. 1872, on the W 1/2 NE 1/4 Sect. 11. and
 E 1/2 NE 1/4 sect. 10. town 5 range 5.

Josiah Clawson & Co.
 John H. Gochenour & Co.

Witness's:

R. Mc Murray

James Wilson

The above plat is a correct representation of the town of White Feather, in
 the West 1/2 of NE 1/4 Sect 11, and E 1/2 of NE 1/4 of Sec 10 T5S, R5E, Auglaize
 Co, O, and surveyed by me on 25th, 26th and 27th of November 1872 at the instance of
 John Gochenour and Josiah Clawson - Lots No. 1, 2, 3, 4, 5, 6, 7, 8, 9, 12, 13, 14, 15, 16, 17, 18, 19, 20,
 21, 22, 26, 27, 28, 29 & 30, are 50 x 150 feet, and the figures on several sides of remaining
 lots designate the lengths of said sides in feet and parts of a foot. Correct.

J. S. Alsbaugh, Surveyor.

The State of Ohio, Auglaize County, ss: Be it remembered that on this
 1st day of February, A.D. 1873, personally appeared before me, R. Mc Murray
 a Notary Public, in and for said county, John H. Gochenour and
 Josiah Clawson the original proprietors of said town above named,
 and voluntarily acknowledged that they did lay out the above
 town, and that the same is their free act and deed - This day and
 year above written -

R. Mc Murray
 Notary Public

Filed for Record February 1st 1873
 Recorded Same day.

R. Mc Murray
 Recorder