


274

Subdivisionⁱⁿ Sec. 32, T5 S. R. 6. East.

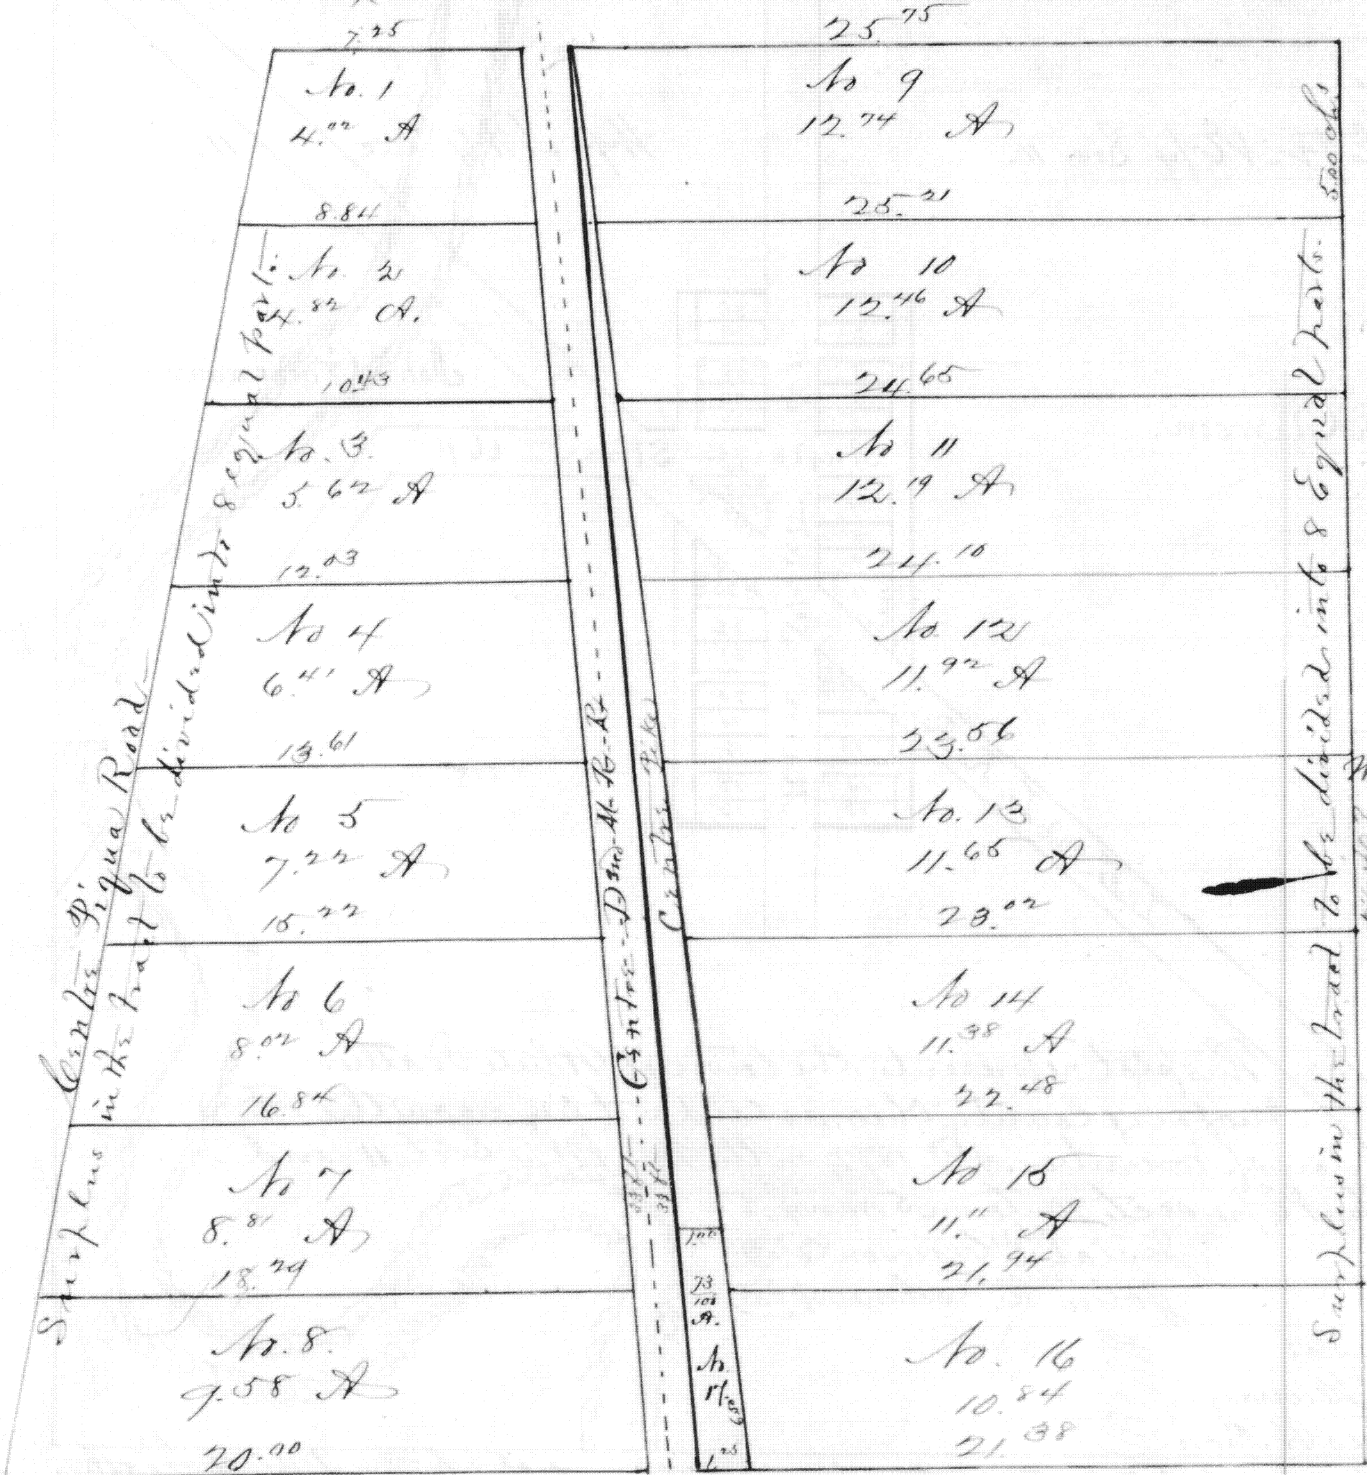

The above represents lots near the town of Wapakoneta, O. laid out by me on the 9th and 10th days of September 1872. Said lots are the subdivision of the West 1/2 of S. 34, and East part of S. 34. Sec. 32 T5 S. R. 6. E. Auglaize county Ohio. Each lot is 500 chs in width North and South, and the length in chains as marked on each line. The area of each lot is marked thereon. Maria S. Wilds. (w)

Witness: R. Mc Murray, Geo. W. Holtbrook. By J. P. Gilchrist, her true and lawful attorney in fact.

State of Ohio, Auglaize county, ss: Personally appeared before me, a Notary Public in and for said county, Maria S. Wilds, of Warren county, Ohio, by J. P. Gilchrist, her true and lawful attorney in fact, of same place, and acknowledged the execution of the foregoing plat to be her voluntary act and deed, & the voluntary act and deed of the said J. P. Gilchrist as said attorney in fact, for the uses and purposes therein mentioned.

This 19th day of February 1873.

Filed February 19th 1873

Rec'd February 27th 1873

R. Mc Murray Notary Public

R. Mc Murray Recorder

For S. Division of Lots 9 & 10 see page 305 this Volume