


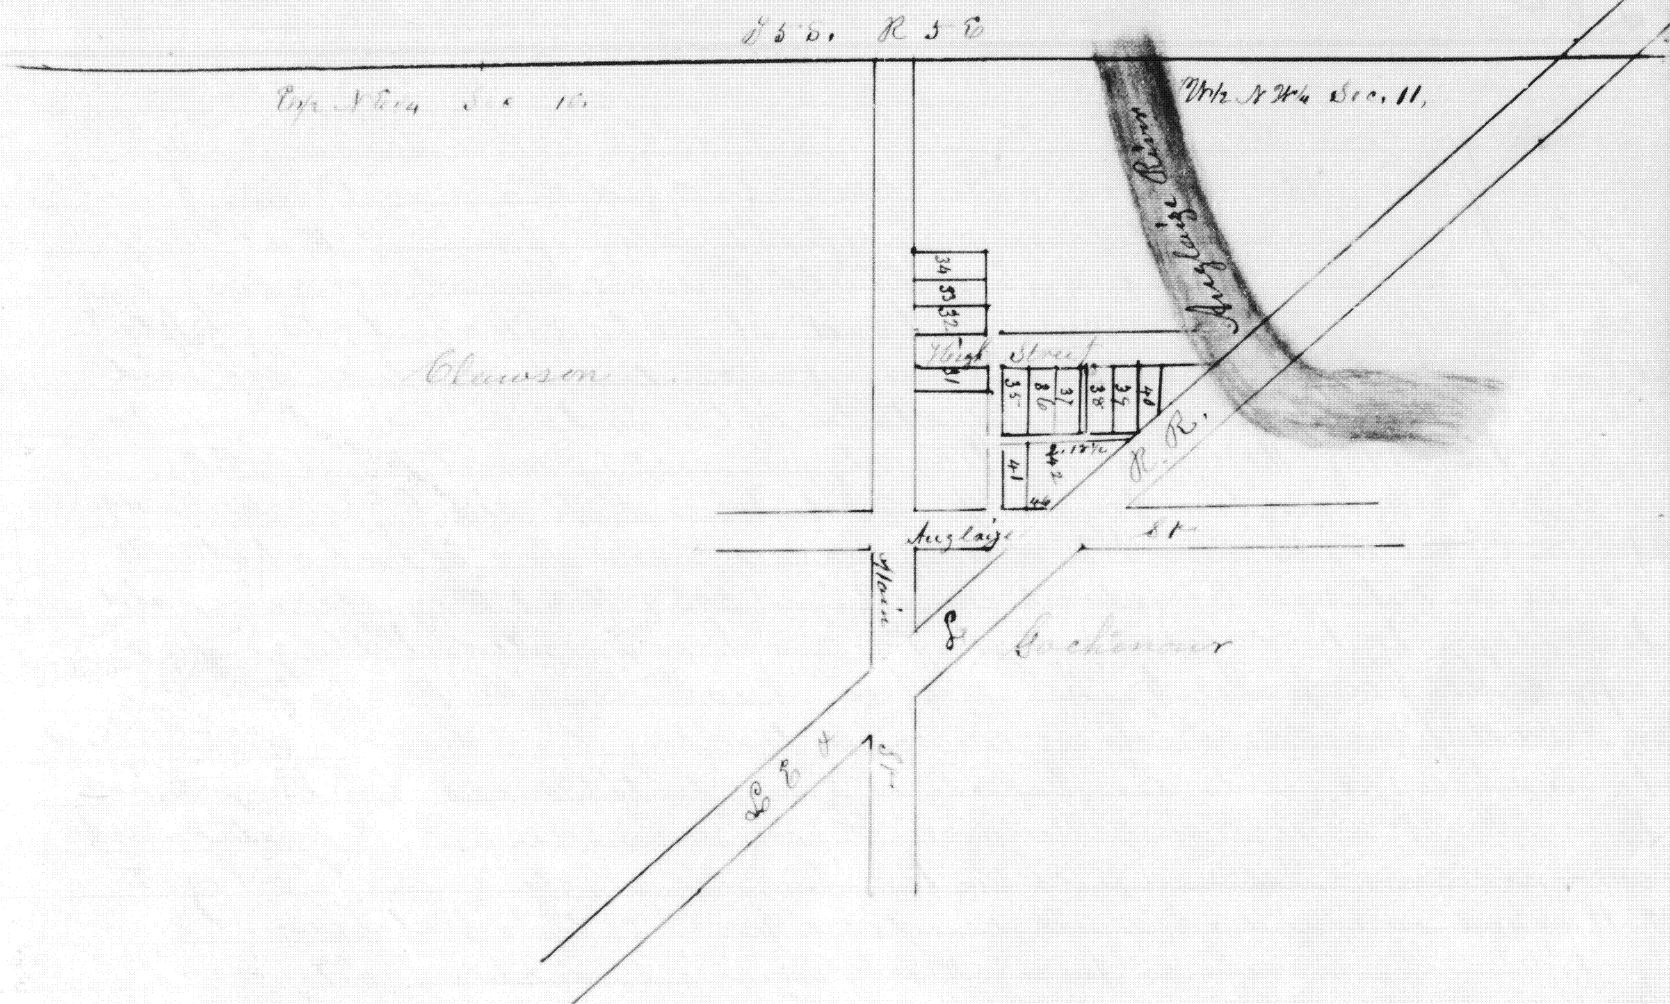

From No. 31 to 42 inclusive
This Plot Represents the North Addition to the town of Whitefeather
Engleize County Ohio as laid out by me on the 6th day of May A.D. 1874
John H. Goodenow

Sh. State of Ohio Auglaize County S.S:

Be it remembered that on the 9th day of May A.D. 1874 personally appeared before me R. M. Murray a Notary Public in and for said County John W. Cochenour the Original proprietor of the North Addition to the town of Whitefeather in Auglaize County, Ohio and voluntarily acknowledged that he did say the same out as above designated and that it is his free act and deed

R. M. Murray Notary Public

Plat. representing a North Addition to town of White River
4E. Lots Nos. 31, 32, 33, 34, 35, 36, 37, 38, 39, 40, 41 & 42 are 50 x 150 ft. except as
noted. Correct

May 6th 1874

J. S. Storaugh Surveyor

Filed May 7th 1874 }
Recorded May 22^d 1874 }

R Murray Recorder
By M W Smith Deputy