


2083 x 480 = 1.000
Paul

283

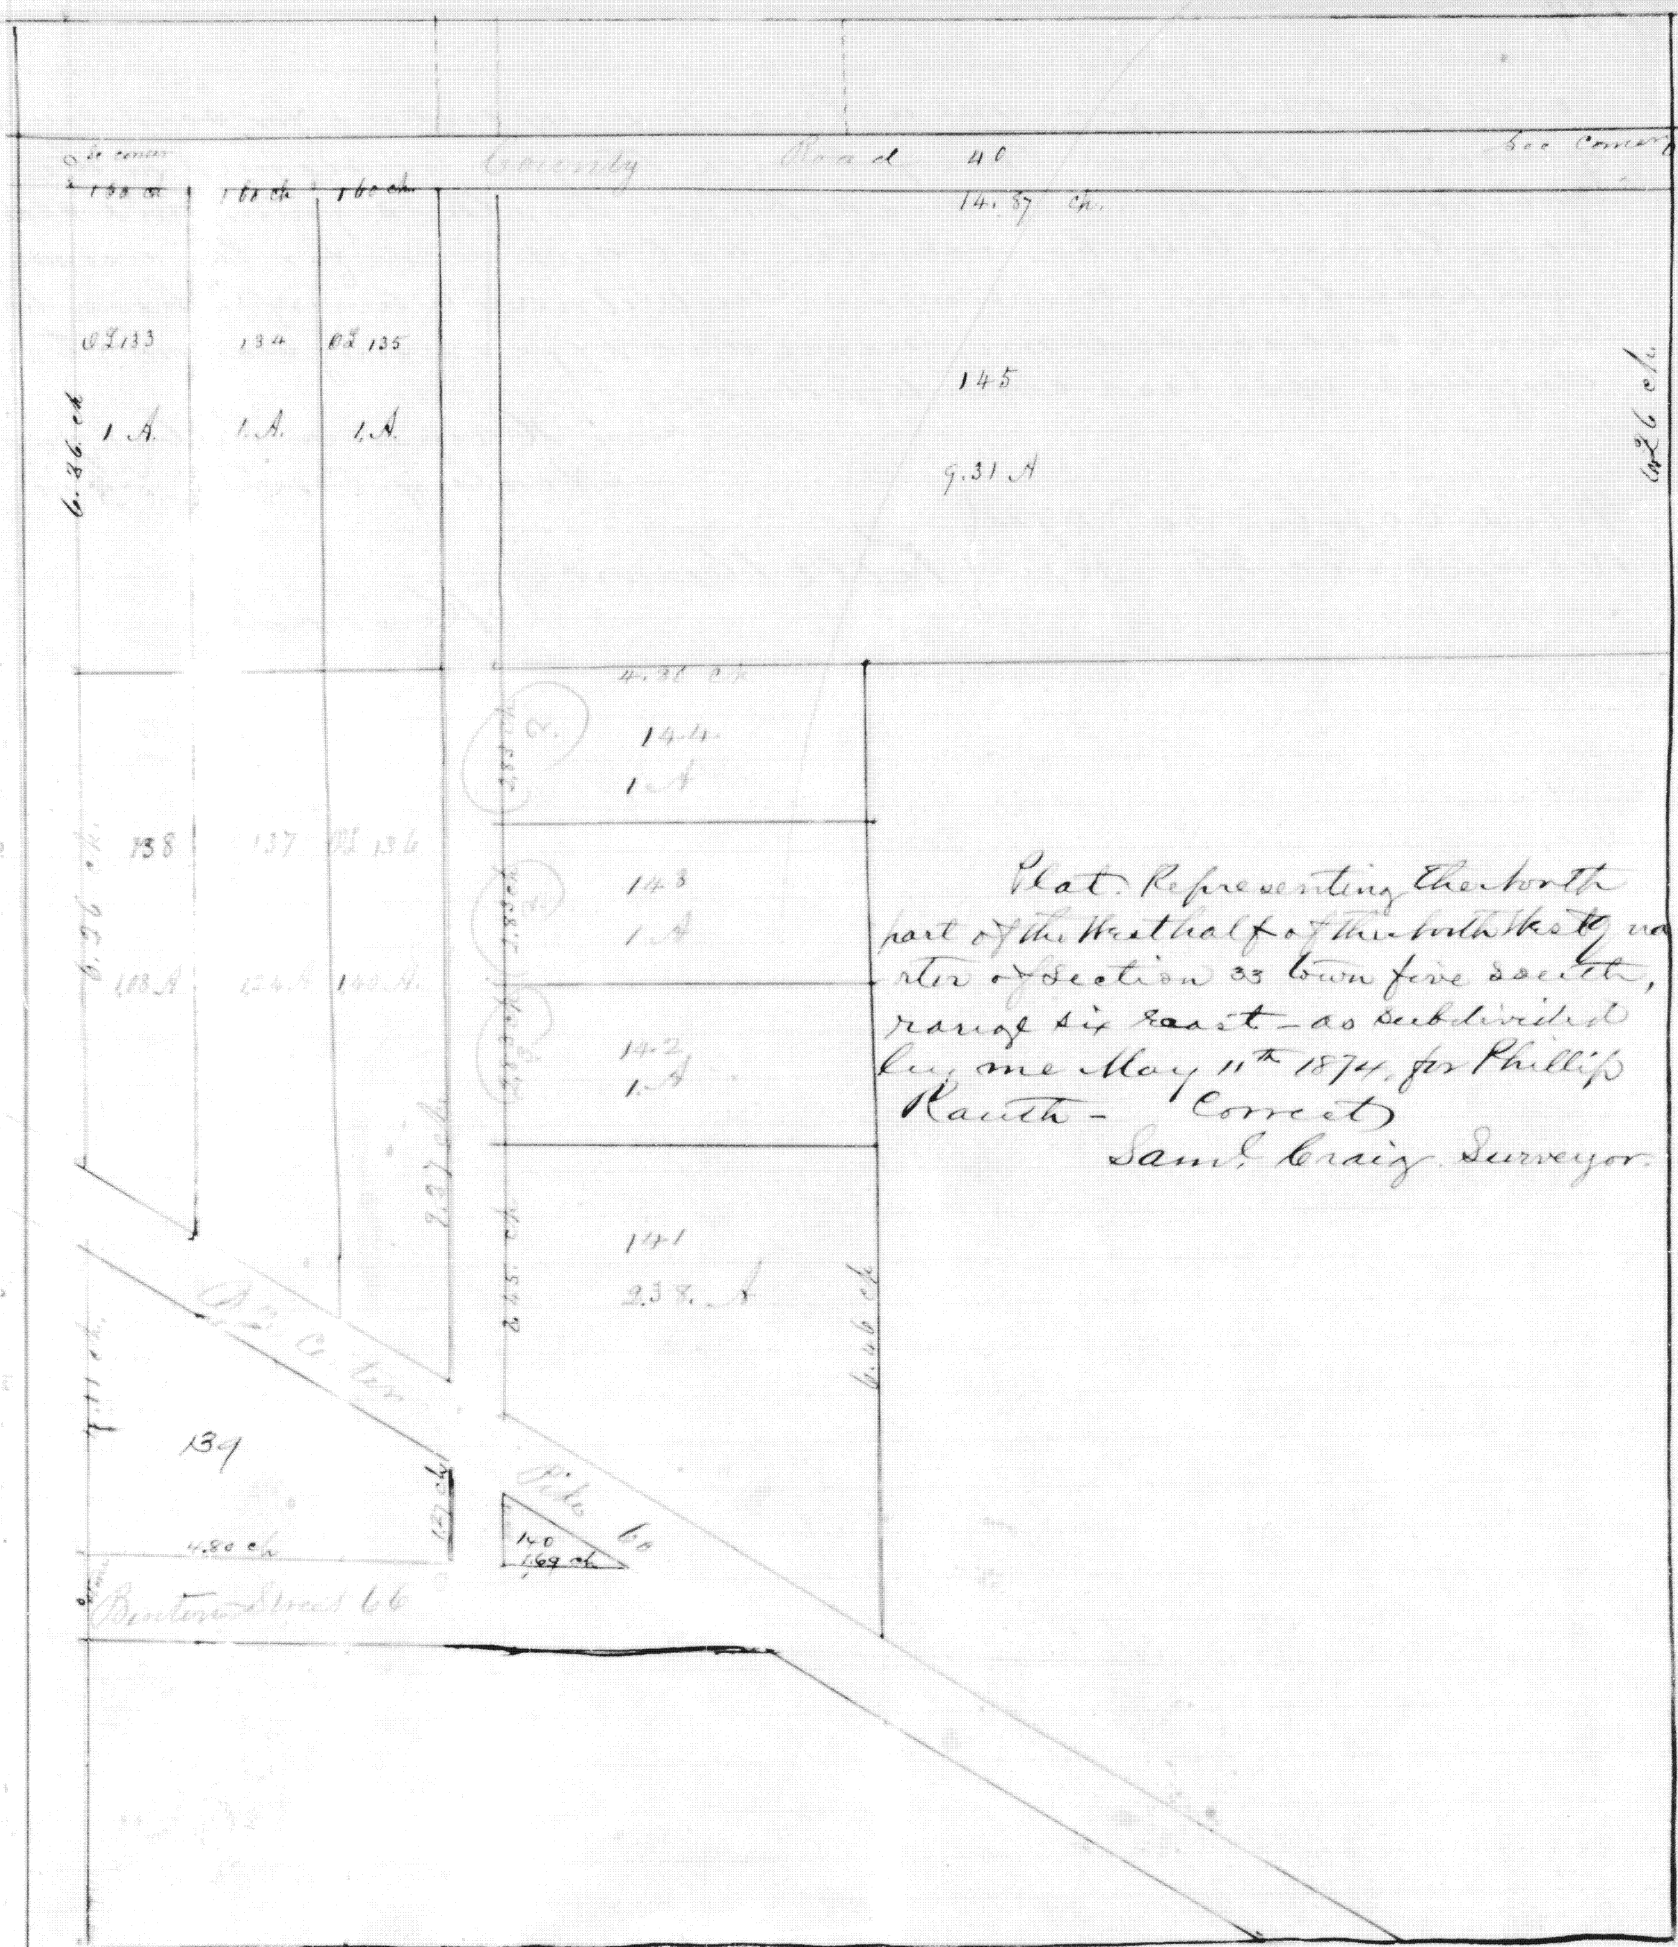

Plat. Representing the north
part of the West half of the north West quarter
of Section 33 town five south,
range six east - as subdivided
by me May 11th 1874, for Phillip
Raith - Correct
Sam'l Craig, Surveyor.

Know all men by these presents that I Phillip Raith of
Knapakoula, do make public and adopt the annexed plat of
subdivision of north part of West half of north West quarter
of Section 33 town 5 South, range 6 East, of which I am proprietor
and dedicate to the use of the public forever, as highway, the
streets and alleys therein named. In witness whereof I here-
unto set my hand and seal this 13th day of May 1874.
Phillip Raith.

State of Ohio, Wayne County, ss:
Be it remembered that on this 13th day of May 1874

284

of the day 1874 before me a Probate Judge and for said county personally appeared Philip Rauth the grantor named in the foregoing instrument and acknowledged the signing and sealing thereof to be his voluntary act and deed for the uses and purpose therein mentioned. In witness whereof I have hereunto subscribed my name and affixed my seal on the day and year last above written.

Levi Hamaker Probate Judge
Highway County Ohio.

Filed October 30th 1874
Recorded Dec. 15th 1874

} R. L. Murray Recorder