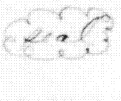


Know all men by these presents that I, David Armstrong of Auglaize County Ohio do make public and adopt the authorized plat of subdivision made by Samuel Craig Surveyor of part of Fraction number nine (9) section number three (3) town six (6) south, range four (4) east in the town of St. Marys Auglaize County Ohio of which I am proprietor, and dedicate to the use of the public forever as highways. The streets and alleys therein indicated and named.

In witness whereof I hereunto set my hand and seal this 19th day of April A.D. 1875

In presence of

S. R. Mott }
Lewis Carr }

David Armstrong 

State of Ohio, Auglaize county S.D.

Be it remembered that on this 19th day of April in the year of our Lord eighteen hundred and seventy five before me a Notary Public in and for said county personally appeared David Armstrong the grantor named in the foregoing instrument and acknowledged the signing and sealing thereof to be his voluntary act and deed for the uses and purposes therein mentioned.


In witness whereof I have hereunto subscribed my name and affixed my seal on the day and year above written

S. R. Mott N. P. Aug Co. O.



Filed April 10 1875
Recorded April 23 1875

Wm Murray Recorder

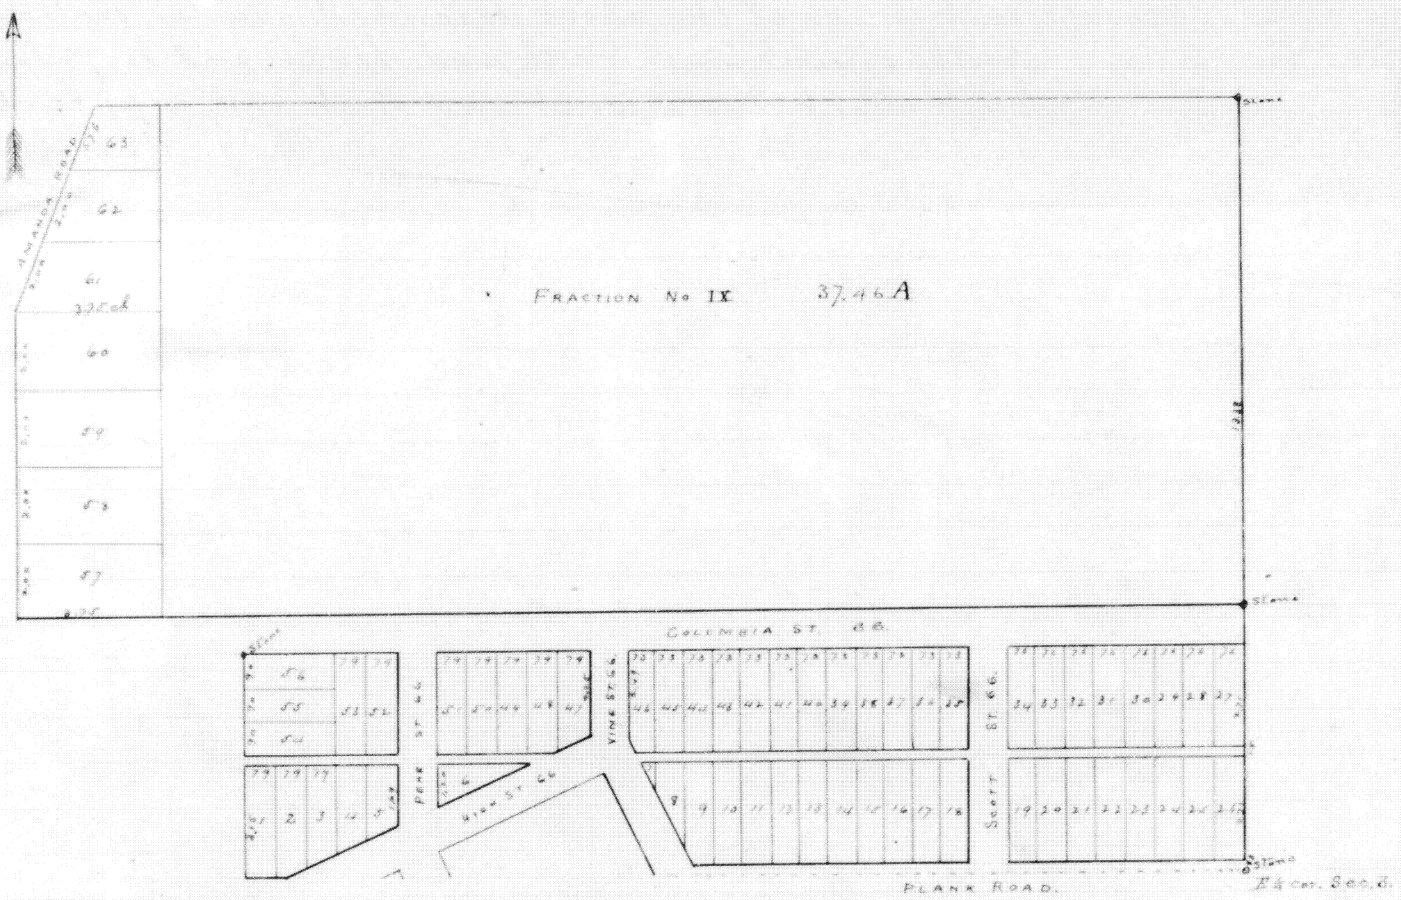

Plat of Fraction number nine, Section number three
T6 S. R4 E. as subdivided April 1875 for D. Armstrong. The size
of each lot is noted in links. Width of streets noted in feet.
Variation of Needle 2°. Scale 1/4 inch to one chain, or 3168.

I hereby certify that the above is in
accordance with the work done on the ground by me.
Sam Craig Surveyor
A. C.

Filed April 22/1875 }
Recorded April 23^d 1875 } R. W. Murray
Recorder