

Know all men by these presents that J. S. H. Kolbrook of Auglaize County Ohio do make public and adopt the annexed plat of subdivision made by Samuel Craig Surveyor of the west part of the South west quarter of section thirty two, town five south, range six east, west of the Piqua road, of which I am proprietor.

In witness whereof I hereunto set my hand and seal this 22nd day of June A.D. 1875.

In presence of

Saml Craig

C. P. Davis

J. S. H. Kolbrook

State of Ohio, Auglaize County, S.S.


Be it remembered that on this 22nd day of June A.D. 1875, before me county surveyor of said county, personally appeared J. S. H. Kolbrook the grantor named above, and acknowledged the signing and sealing thereof to be his voluntary act and deed for the uses and purposes therein mentioned.

In witness whereof I have hereunto subscribed my name on the day and year above written.

Saml Craig Surveyor
Auglaize Co. Ohio.

Filed June 22nd 1875,
Recorded July 19th 1875,

R. W. McCarroll
Recorder

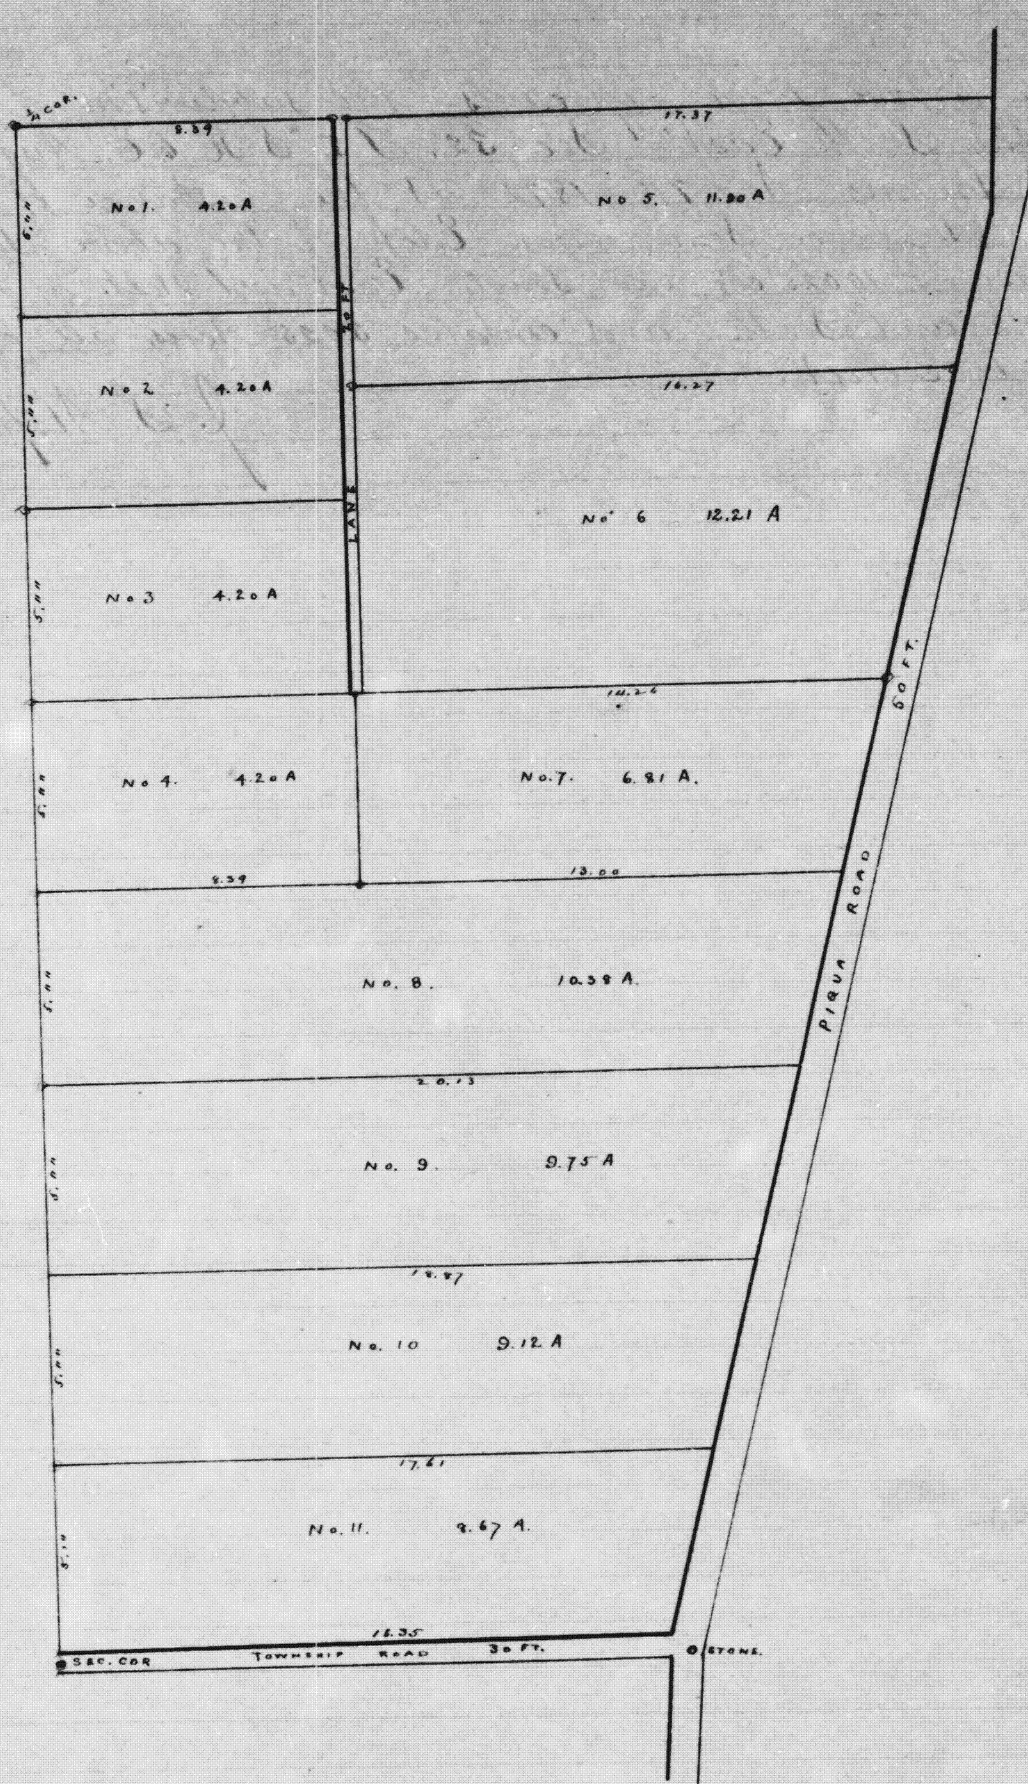

I hereby certify that the above plat represents truly the south west quarter of section 32, town 5 south, range 6 east lying west of the Piqua road, as subdivided by me at the instance of G. W. Holbrook.

Sam Craig Surveyor
Aug 6d Ohio.