


Looney's Addition to St. John's.

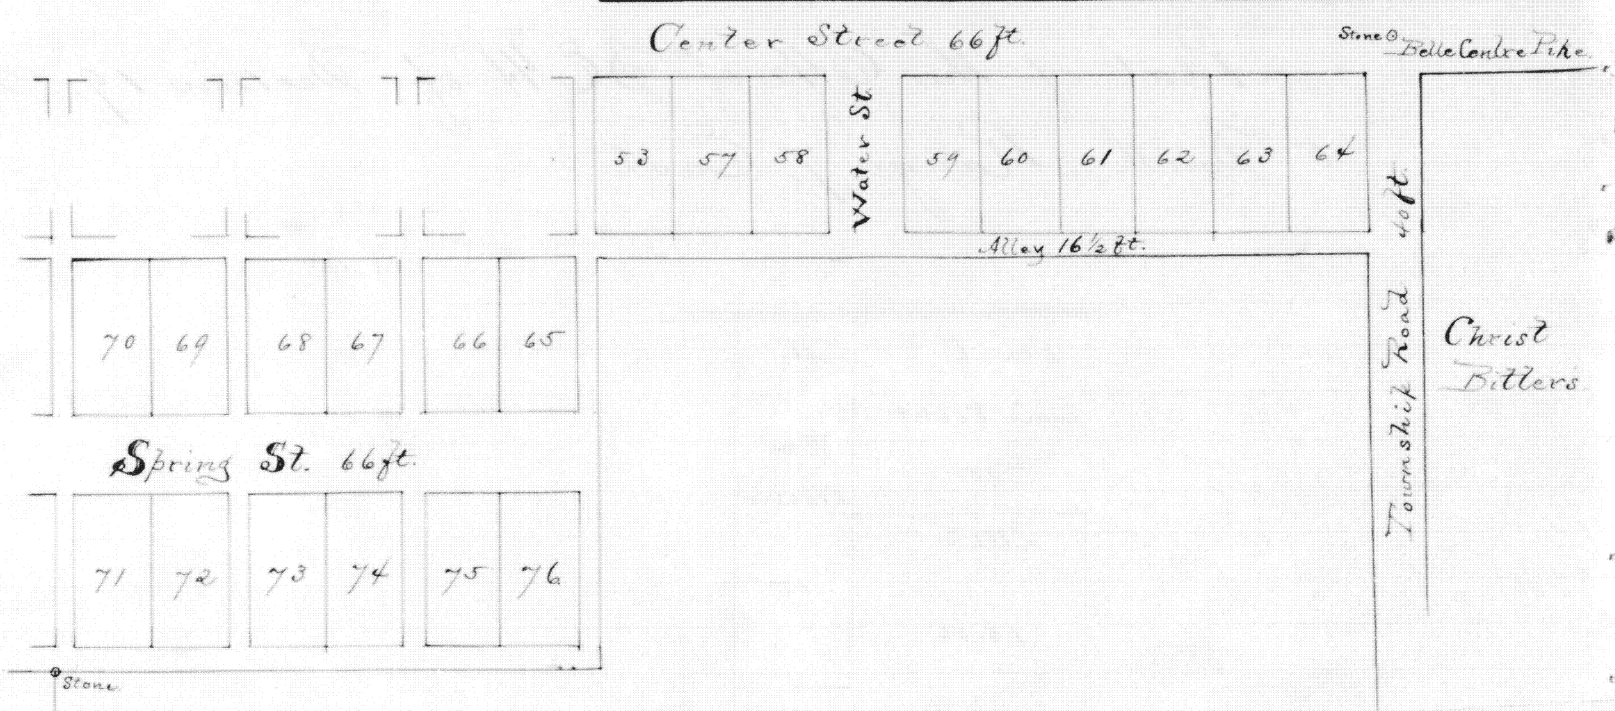

I hereby certify that the above plat represents correctly Emma Looney's Addition to the town of St. John, Auglaize Co. Ohio laid out on the North East corner of the North West quarter of Section 5, Town 6 South, Range 7 East, on the 15th day of February, 1881. All lots are 66 by 132 feet. Streets 66 and alley 16 1/2 ft. wide.
 David Craig, Surveyor A. Co. C.

Know all men by these presents, that I Emma Looney of Auglaize County, Ohio, do make public and adopt the annexed plat of Addition made by David Craig, Surveyor, to the town of St. John, Auglaize County, Ohio of which I am the proprietor, and dedicate to the use of the Public forever as highways, the Streets and Alleys therein named and indicated.

In witness whereof, I hereunto set my hand and seal this 18 day of Feby. A.D. 1881
 In presence of Christian Bittler Emma Looney
 John Craig.

State of Ohio } Be it remembered that on this 18th day of February, 1881, before
 Auglaize County ss I me a justice of the peace in and for said county, personally
 appeared Emma Looney the grantor named in the foregoing instrument
 and acknowledged the signing and sealing thereof to be her voluntary
 act and deed for the uses therein mentioned.

In witness whereof, I have hereunto subscribed my name on the day and year
 above mentioned

William Bush, J. P.

Filed March 8th 1881
 Recorded March 15th 1881.

Henry Ruck Recorder