


Rogers Addition to St. Johns -

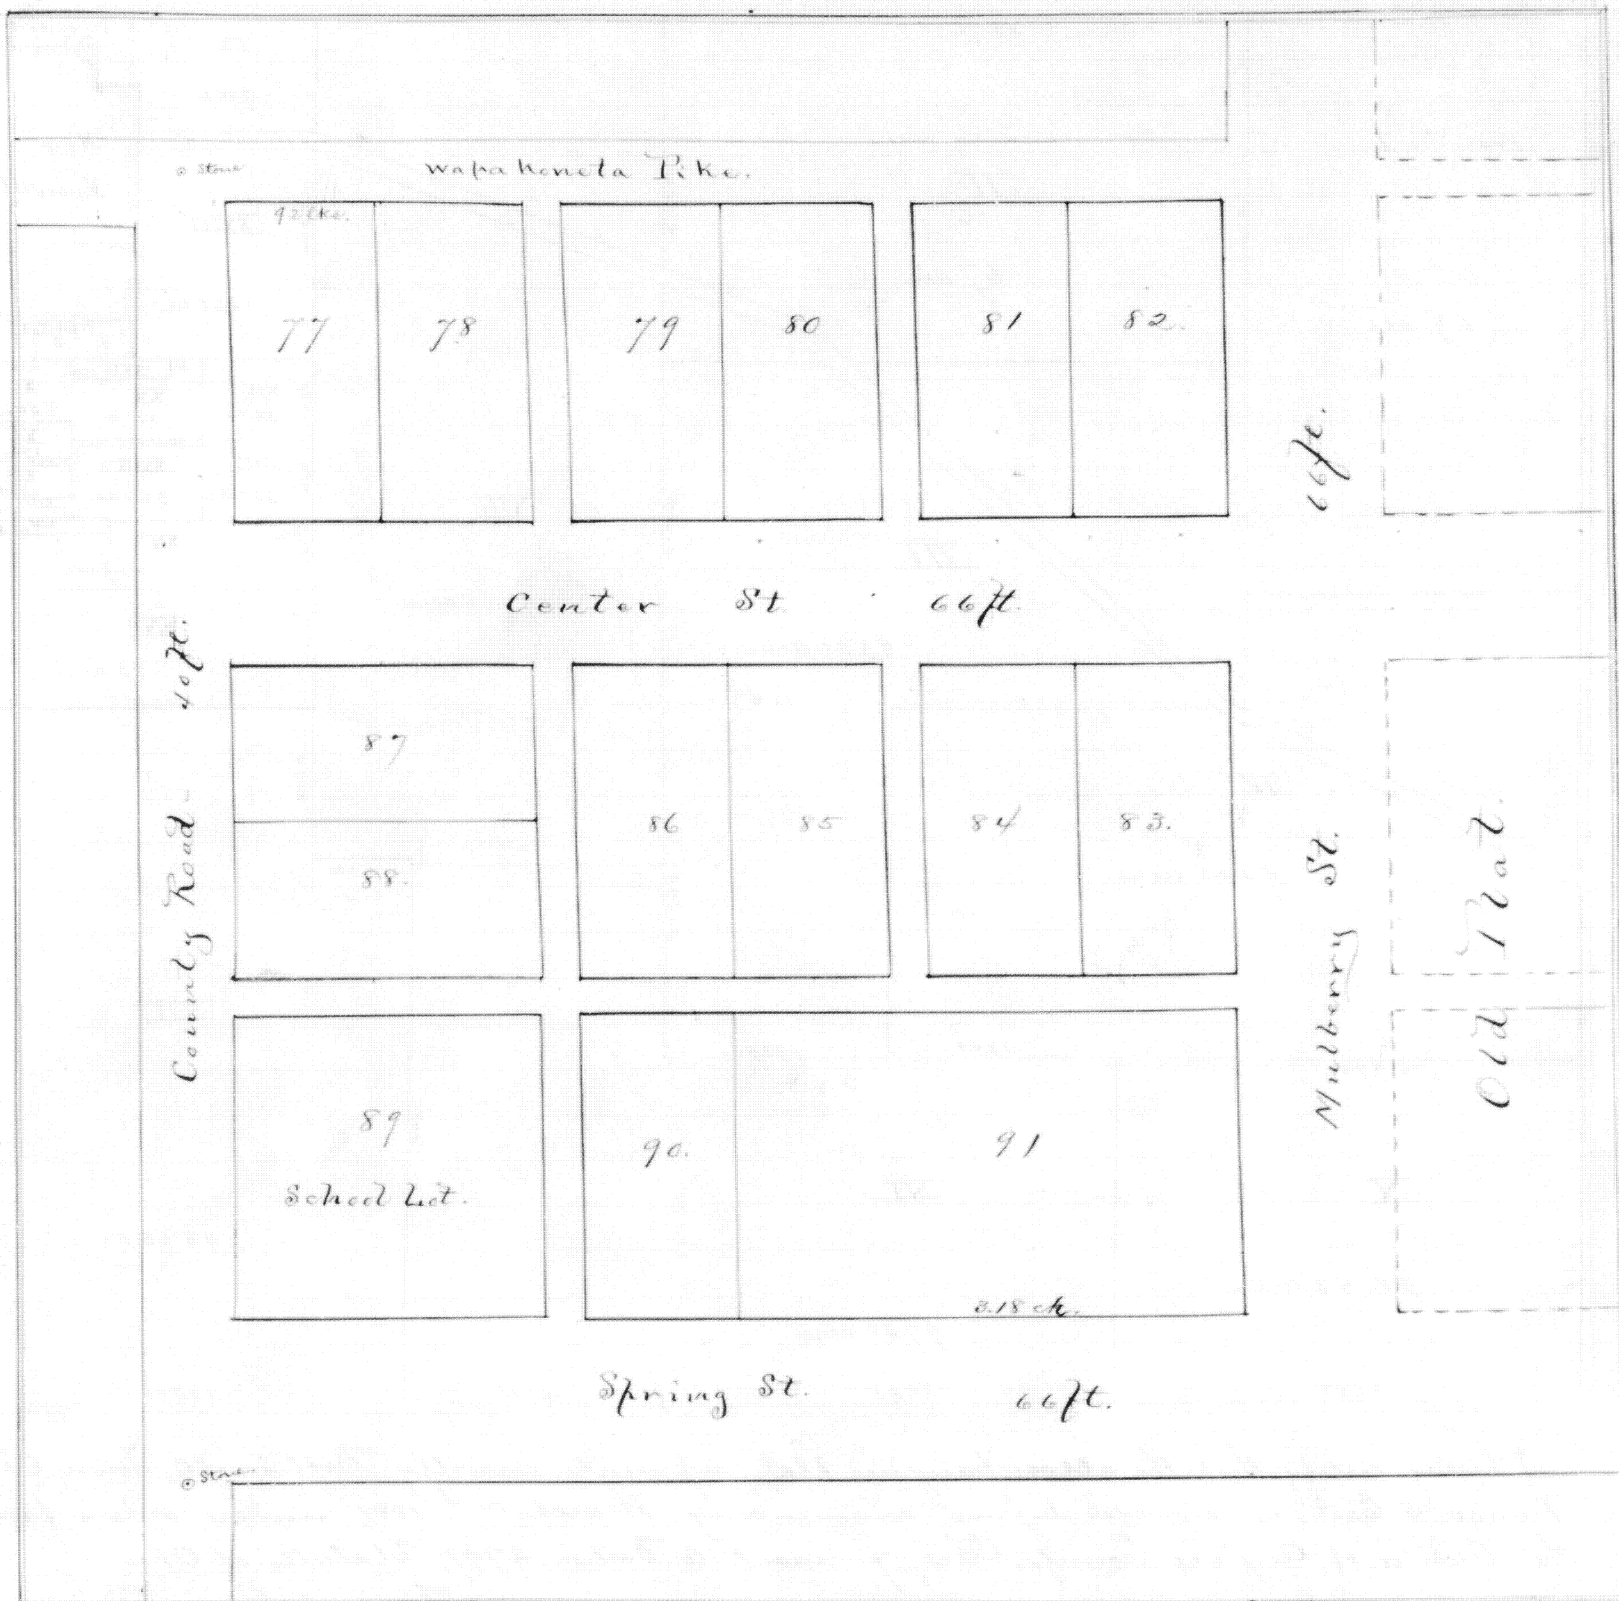

Know all men by these presents, that I, John Rogers, of Auglaize County, Ohio, do make public
 adopt the annexed Plat of subdivision, made by Samuel Craig, Surveyor, of Fraction No. Dec. 5
 town six south, range seven (7) East, situated in the north west corner of said section, in the
 town of St. Johns, and dedicate to the use of the Public forever as highways the streets and alleys
 therein indicated and named. In witness whereof I hereunto set my hand and seal, this 26th day of
 March, A. D. 1881 - John Rogers, Seal

In presence of Wm. Bush & A. Welchance.

State of Ohio, Auglaize County ss } Be it remembered that on this 26 day of March, 1881
 before me a justice of the peace within & for said county, personally appeared John Rogers, the person
 named in the foregoing instrument and acknowledged the signing and sealing thereof to be his
 voluntary act & deed for the uses & purposes therein mentioned.

In witness whereof I have hereunto subscribed my name on the day & year above mentioned
 William Bush J.P.

Filed April 1st 1881

Recorded April 12th 1881

Henry Ruck Recorder