


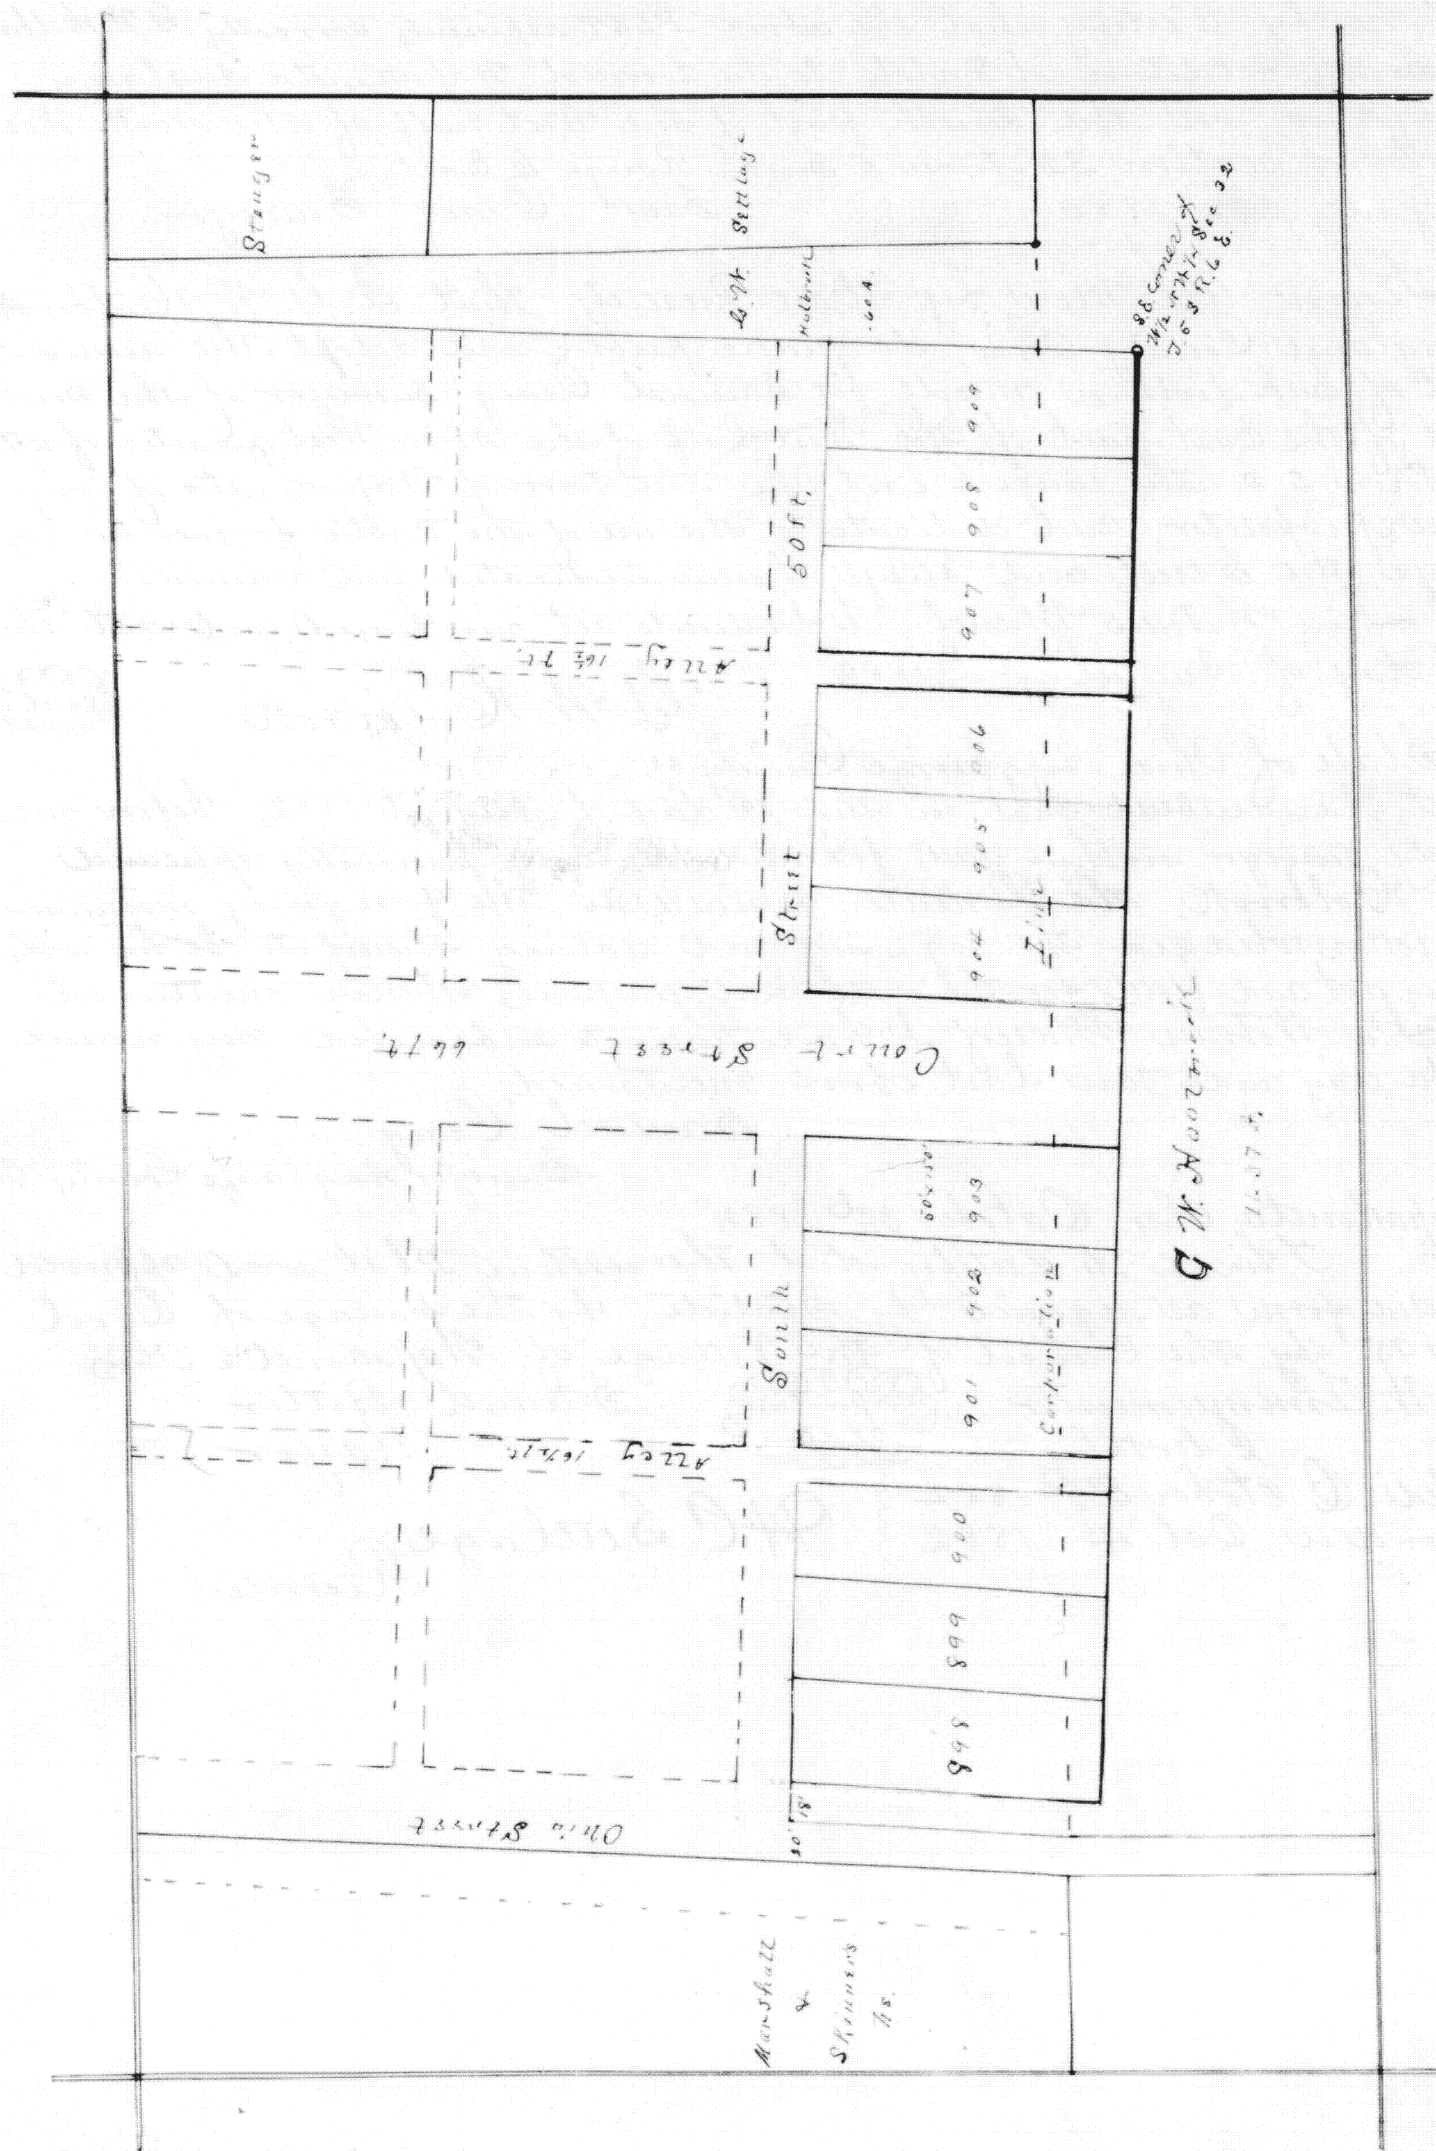

I hereby Certify that the above PLAT represents, correctly L. W. Kolbrook's
2nd South Addition of Enlots to the town of Wapakoneta Auglarize
County Ohio, on the South part of the West half of the North West
Quarter of section 32 town 5 South Range 6 East.
July 22nd 1882. Samuel Craig Surveyor

Know All Men by these Presents, that L. W. Kolbrook
of Auglarize County Ohio, do make public and adopt the annexed
plat of sub-division made by Samuel Craig Surveyor, of the South
part of the East part of the West half of the North West quarter of section
32, town 5 South, range 6 east, in the town of Wapakoneta of which
I am proprietor, and dedicate to the use of the Public forever as high
ways, the Streets and alleys therein indicated and named.

In Witness Whereof I hereunto set my hand and seal this
19th day of August A.D. 1882.

L. W. Kolbrook

Seal

State of Ohio Auglarize County, ss:

Be it Remembered, that on this 19th day of August 1882, before me
County surveyor within and for said County personally appeared
L. W. Kolbrook, the Grantor named in the foregoing instrument
and acknowledged the signing and sealing thereof to be his vol-
untary act and deed for the uses and purposes therein mentioned.

In Witness Whereof I have hereunto subscribed my name
on the day and year last above mentioned.

Samuel Craig

Surveyor Auglarize County Ohio

Wapakoneta Ohio. October 3rd 1882.

This is to Certify that the within Plat was approved
in due form as required by Statute, by the passage of Ord.
No. 195 by the Council of the Village of Wapakoneta Ohio

C. W. Immermeister

Seal

Samuel Bitter

Mayor

Filed October 3rd 1882

Recorded Oct. 4th 1882

H. C. Settlage

Recorder.