


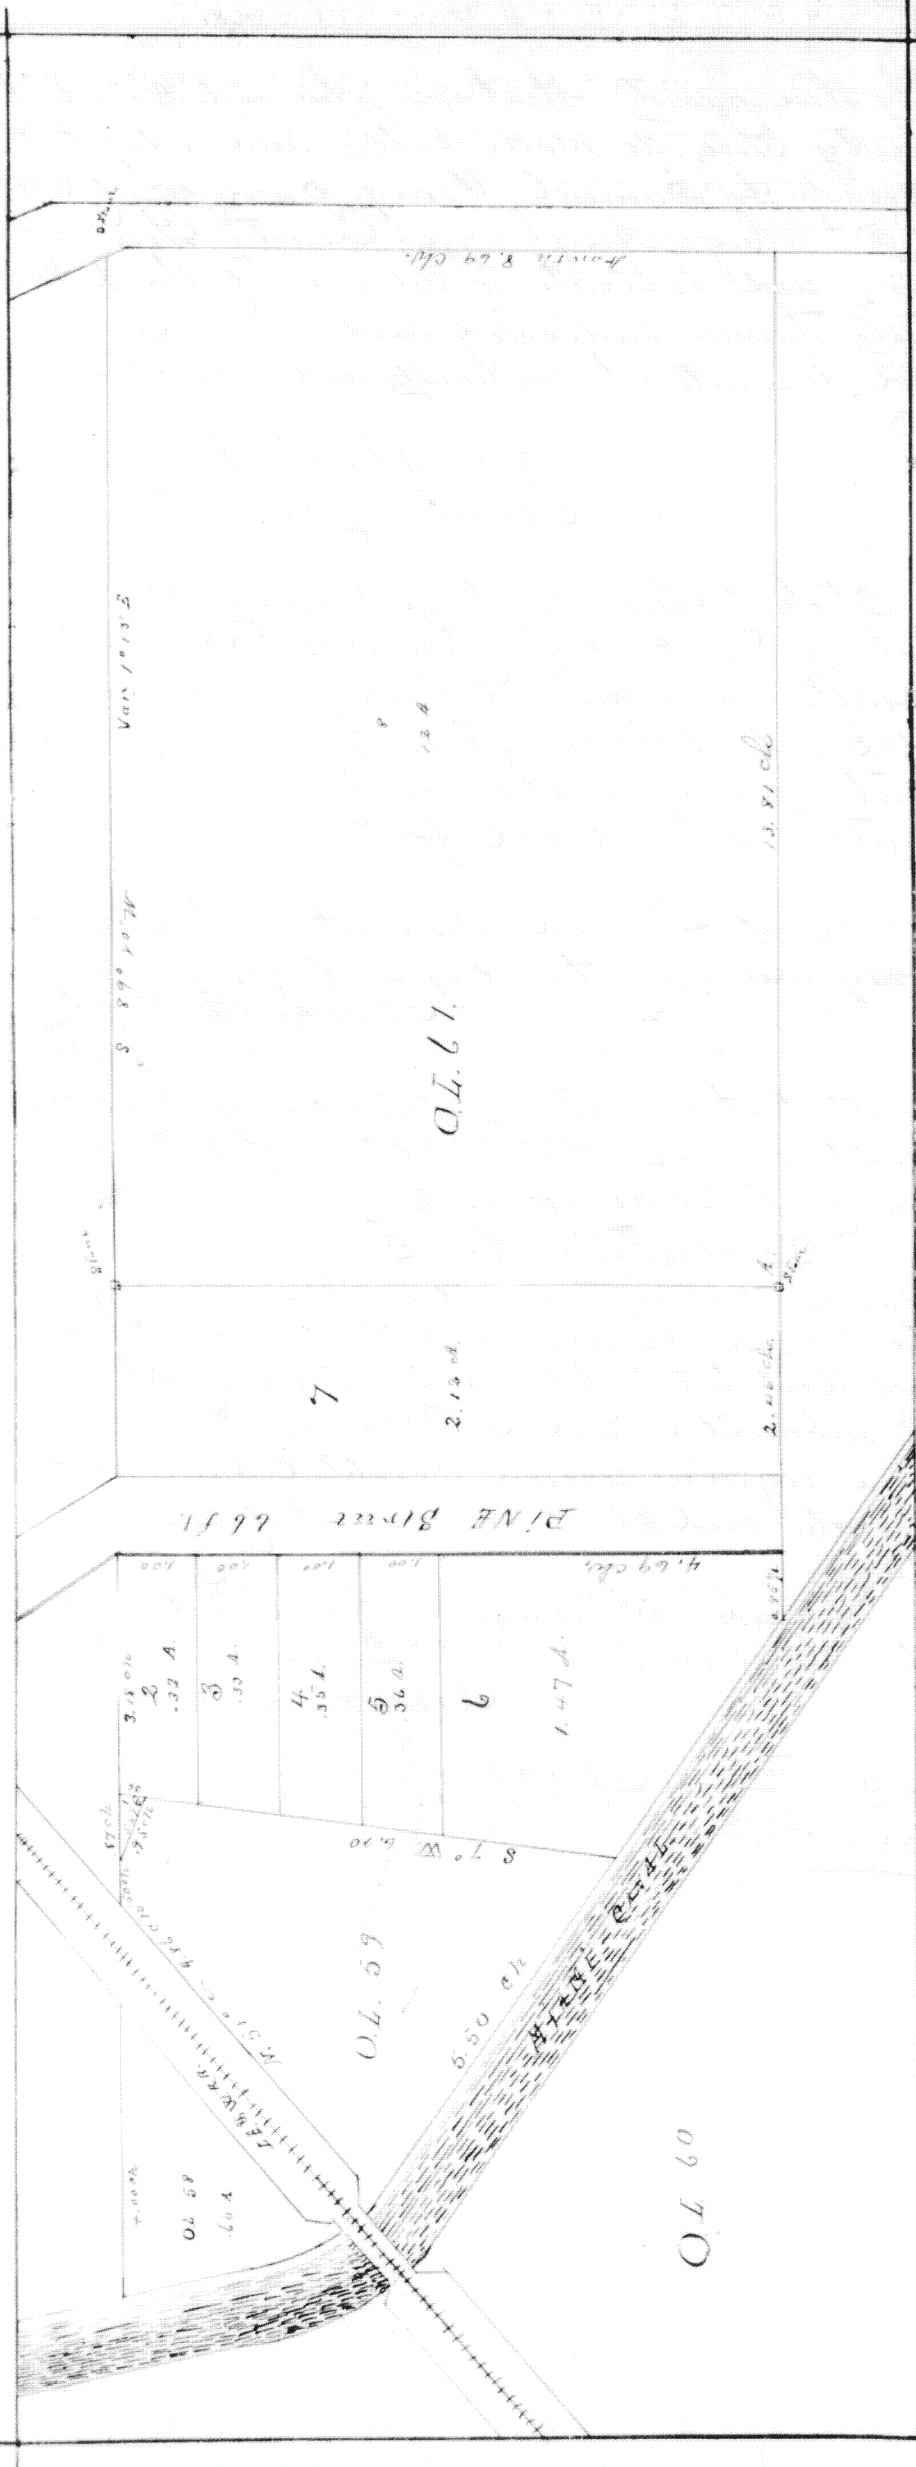

I hereby certify that the above plat represents correctly, Out Lot No. 61 in the Town of St. Marys Ohio as subdivided December 29th 1882, by me at the instance of John and David A. Bates singlrs. At "A" a lime stone is set, from which stands a Burr oak 18 inches diameter @ 10' & 4 links distance.

Daniel Craig Surveyor Aug 29 1882

Know all men by these presents, that we John and David A. Barrington of Auglaize County Ohio, do make public and adopt the annexed plat of subdivision made by Samuel Craig, Surveyor of Out Lot No. 61 of the town of St. Marys, Auglaize County, Ohio, of which we are the proprietors, and dedicate to the use of the public power as highways, the Streets therein indicated and named.

In Witness whereof we hereunto set our hands and seals this 3rd day of January A.D. 1883

In presence of
Mrs. L. F. C. Le Blond
Mrs. Elizabeth Young

John Barrington
David Armstrong Barrington

Seal
Seal

State of Ohio, Auglaize County, ss:

Be it Remembered that on this 3rd day of January 1883, before me a Justice of the Peace within and for said County personally appeared John Barrington and David A. Barrington, the grantors named in the foregoing instrument, and acknowledged the signing and sealing thereof to be their voluntary act and deed for the uses and purposes therein expressed.

In Witness whereof I have hereunto subscribed my name, and affixed my seal on the day and year above mentioned.

Charles Fitch
J. P.

I hereby certify that at a meeting of the council of the incorporated Village of St. Marys Ohio held March 6th 1883, the following Resolution No. 5. was passed.

Resolution No. 5.

Whereas John and David Barrington did on the 3rd day of Jan'y. 1883 dedicate to the public power as a Highway Public Street in this subdivision of Out Lot No. 61. in the town of St. Marys Auglaize County Ohio, as subdivided Dec. 29th 1882 by them as proprietors, therefore the Council in regular session accepted said dedication and do hereby incorporate said Street as a part of the Highway or street in said Village.

Done at Council Chamber St. Marys O. This 6th day of March 1883.

Attested, Warren

McLaine

Corporation Clerk

Filed April 18th 1883
Recorded May 8th 1883

W. C. Village

Recorder A. Co.