


Mrs. C. S. Lutterbie in East Addition to the town
of New Knoxville Aug. 1892. County Ohio

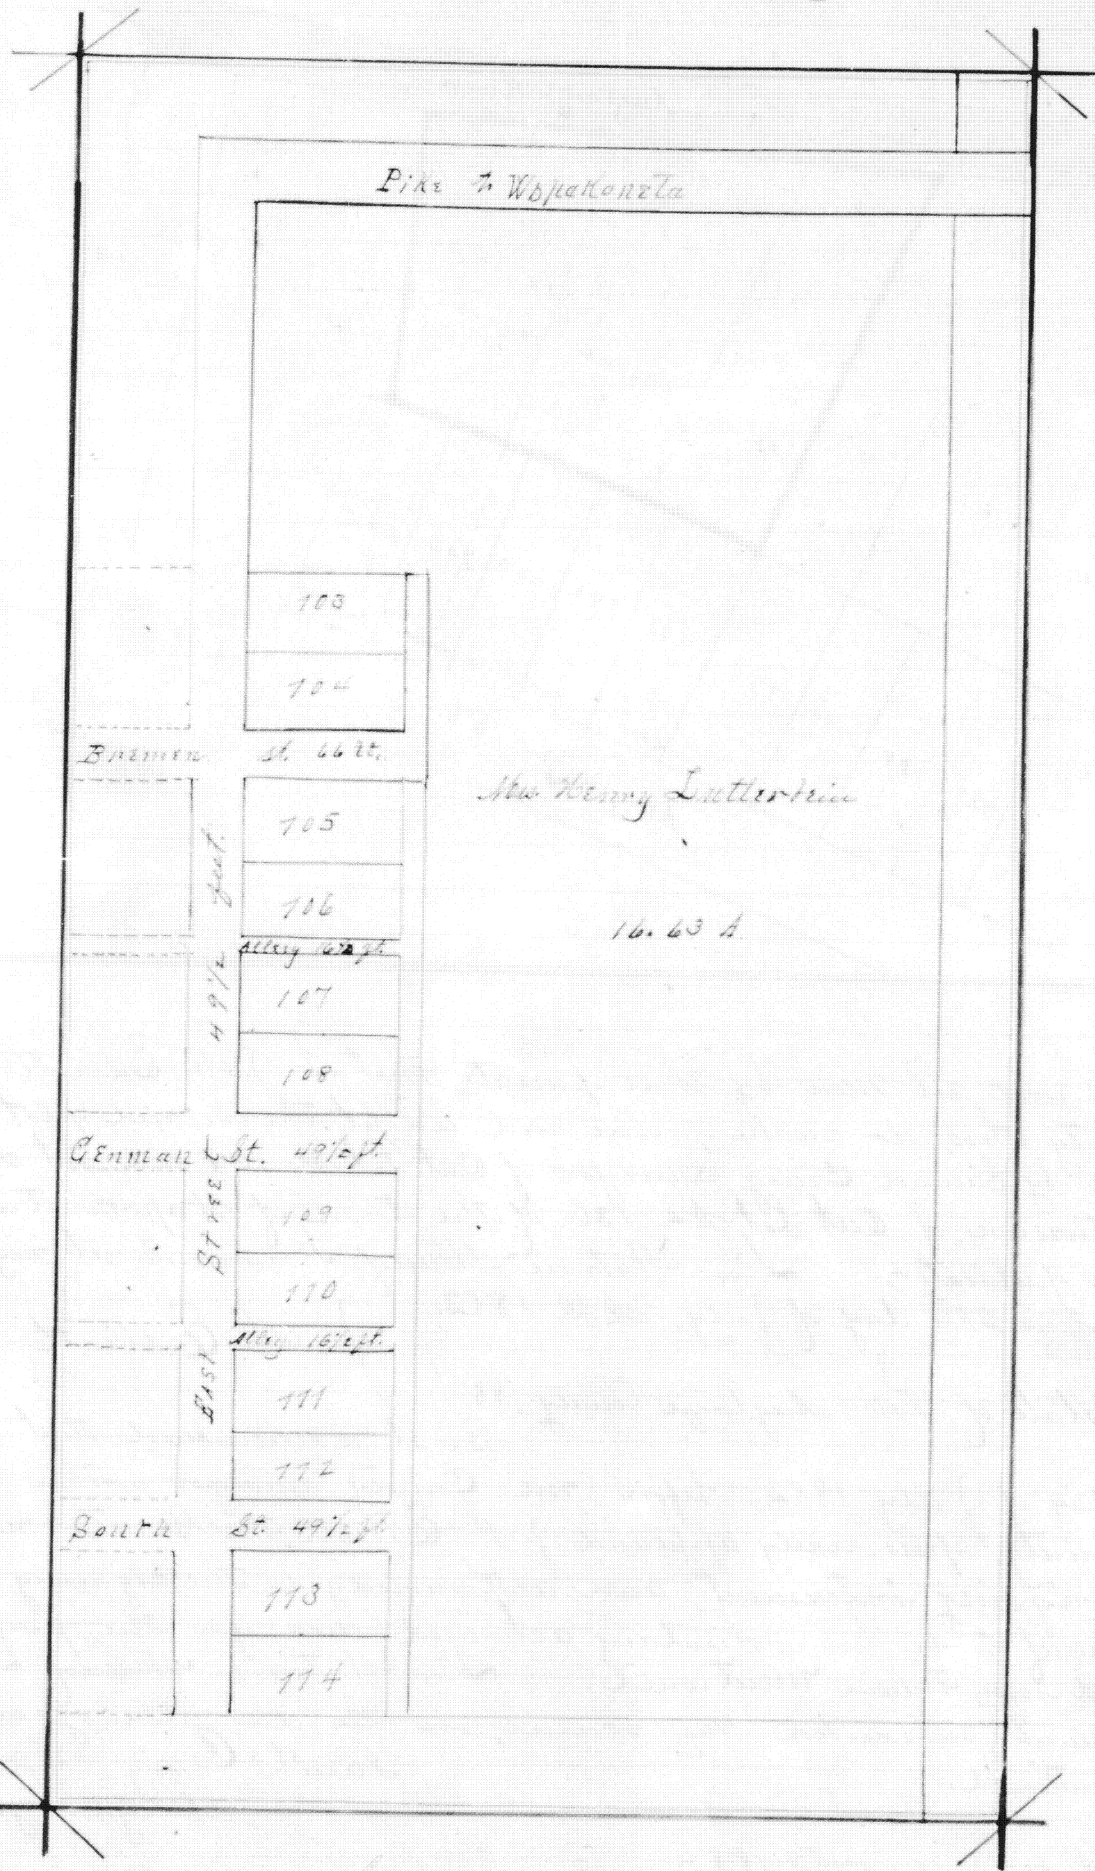

See next page.

Know All Men by these presents, that I, Sophia C. Lutterbie, of Auglaize County Ohio do make public and adopt the annexed plat of subdivision, made by Samuel Craig Surveyor, of the West part of the East half of the North West quarter of the North West quarter of Section 29, Town 6 South, Range 5 East in the town of Knoxville Auglaize County Ohio of which I am proprietor, and dedicate to the use of the public forever as highways, the streets and alleys therein indicated and named,

In Witness whereof I hereunto set my name and seal this --- day of October, A.D. 1883.

In presence of
James Black
Wm. Kuhlman

S. C. Lutterbie

Seal

State of Auglaize County, ss.

Be it remembered that on this 26th day of October, in the year of our Lord Eighteen hundred and eighty three, before me a Justice of the Peace within and for said County, personally appeared Sophia C. Lutterbie the Grantor named in the foregoing instrument and acknowledged the signing and sealing thereof to be her voluntary act and deed for the uses and purposes therein mentioned.

In Witness whereof I have hereunto subscribed my name and affixed my seal on the day and year above mentioned

James Black J. P.

I hereby certify that the above plat represents correctly the East Addition to the town of Knoxville as surveyed by me October 9th 1883, for Mrs. Sophia C. Lutterbie, viz the West part of the East half of the North West quarter of the North West quarter of section 29, Town 6 South, Range 5 East. The lots are all 66 by 132 feet; streets and alleys as represented.

Samuel Craig Surveyor.

Filed for Record Dec. 1st 1883
Recorded Dec. 10th 1883

H.C. Seidlage

Recorder & Co.