


Christian Benner Survey.

Survey of 15⁰⁰/₁₀₀ acres, of land, sold by the Heirs of William D. Houston, to C. Benner in Section No. 3 and 10. T. 6. R. 4 East.

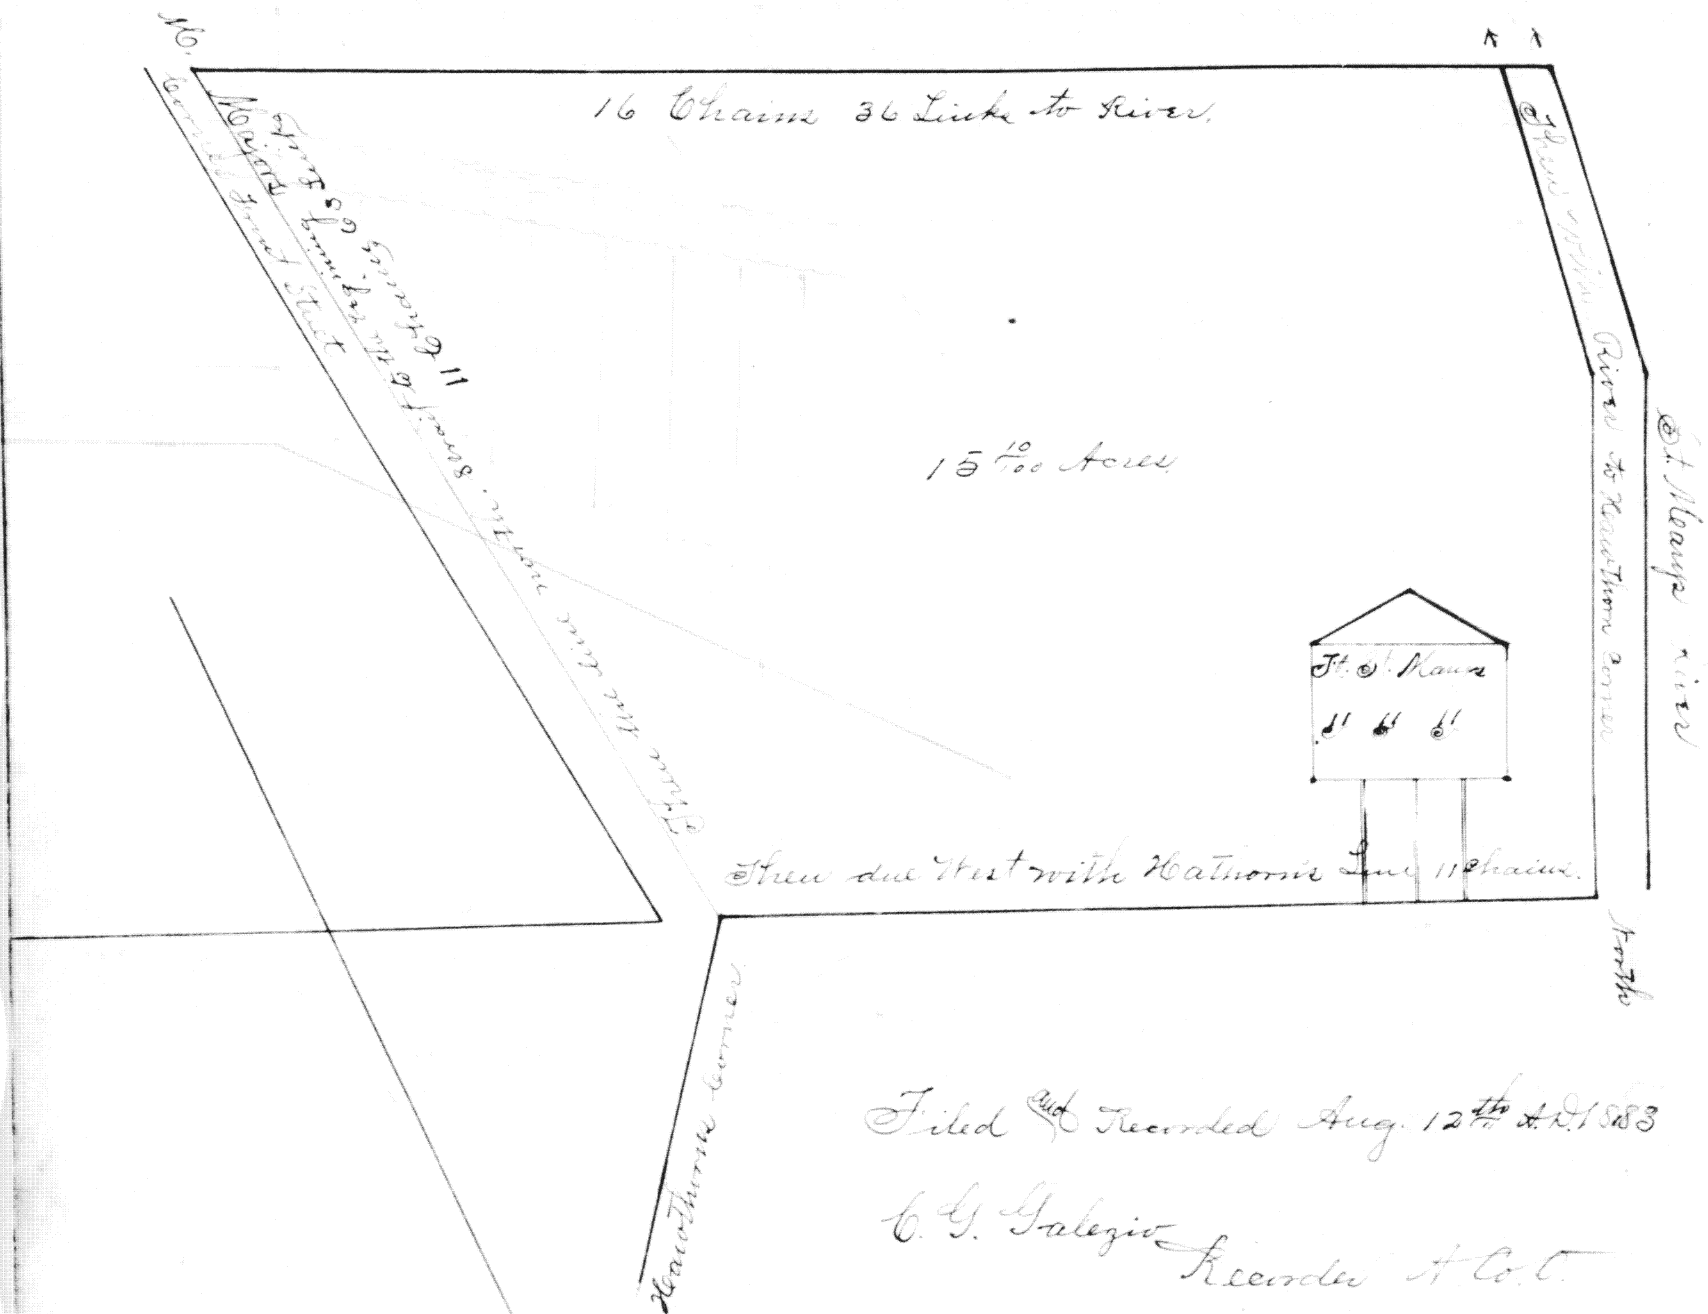


Filed and Recorded Aug. 12th A.D. 1883

C. G. Galezio Recorder & Co. C.

(This is the East
part of Lot 18 of
Houston's Estate)

St. Marys.

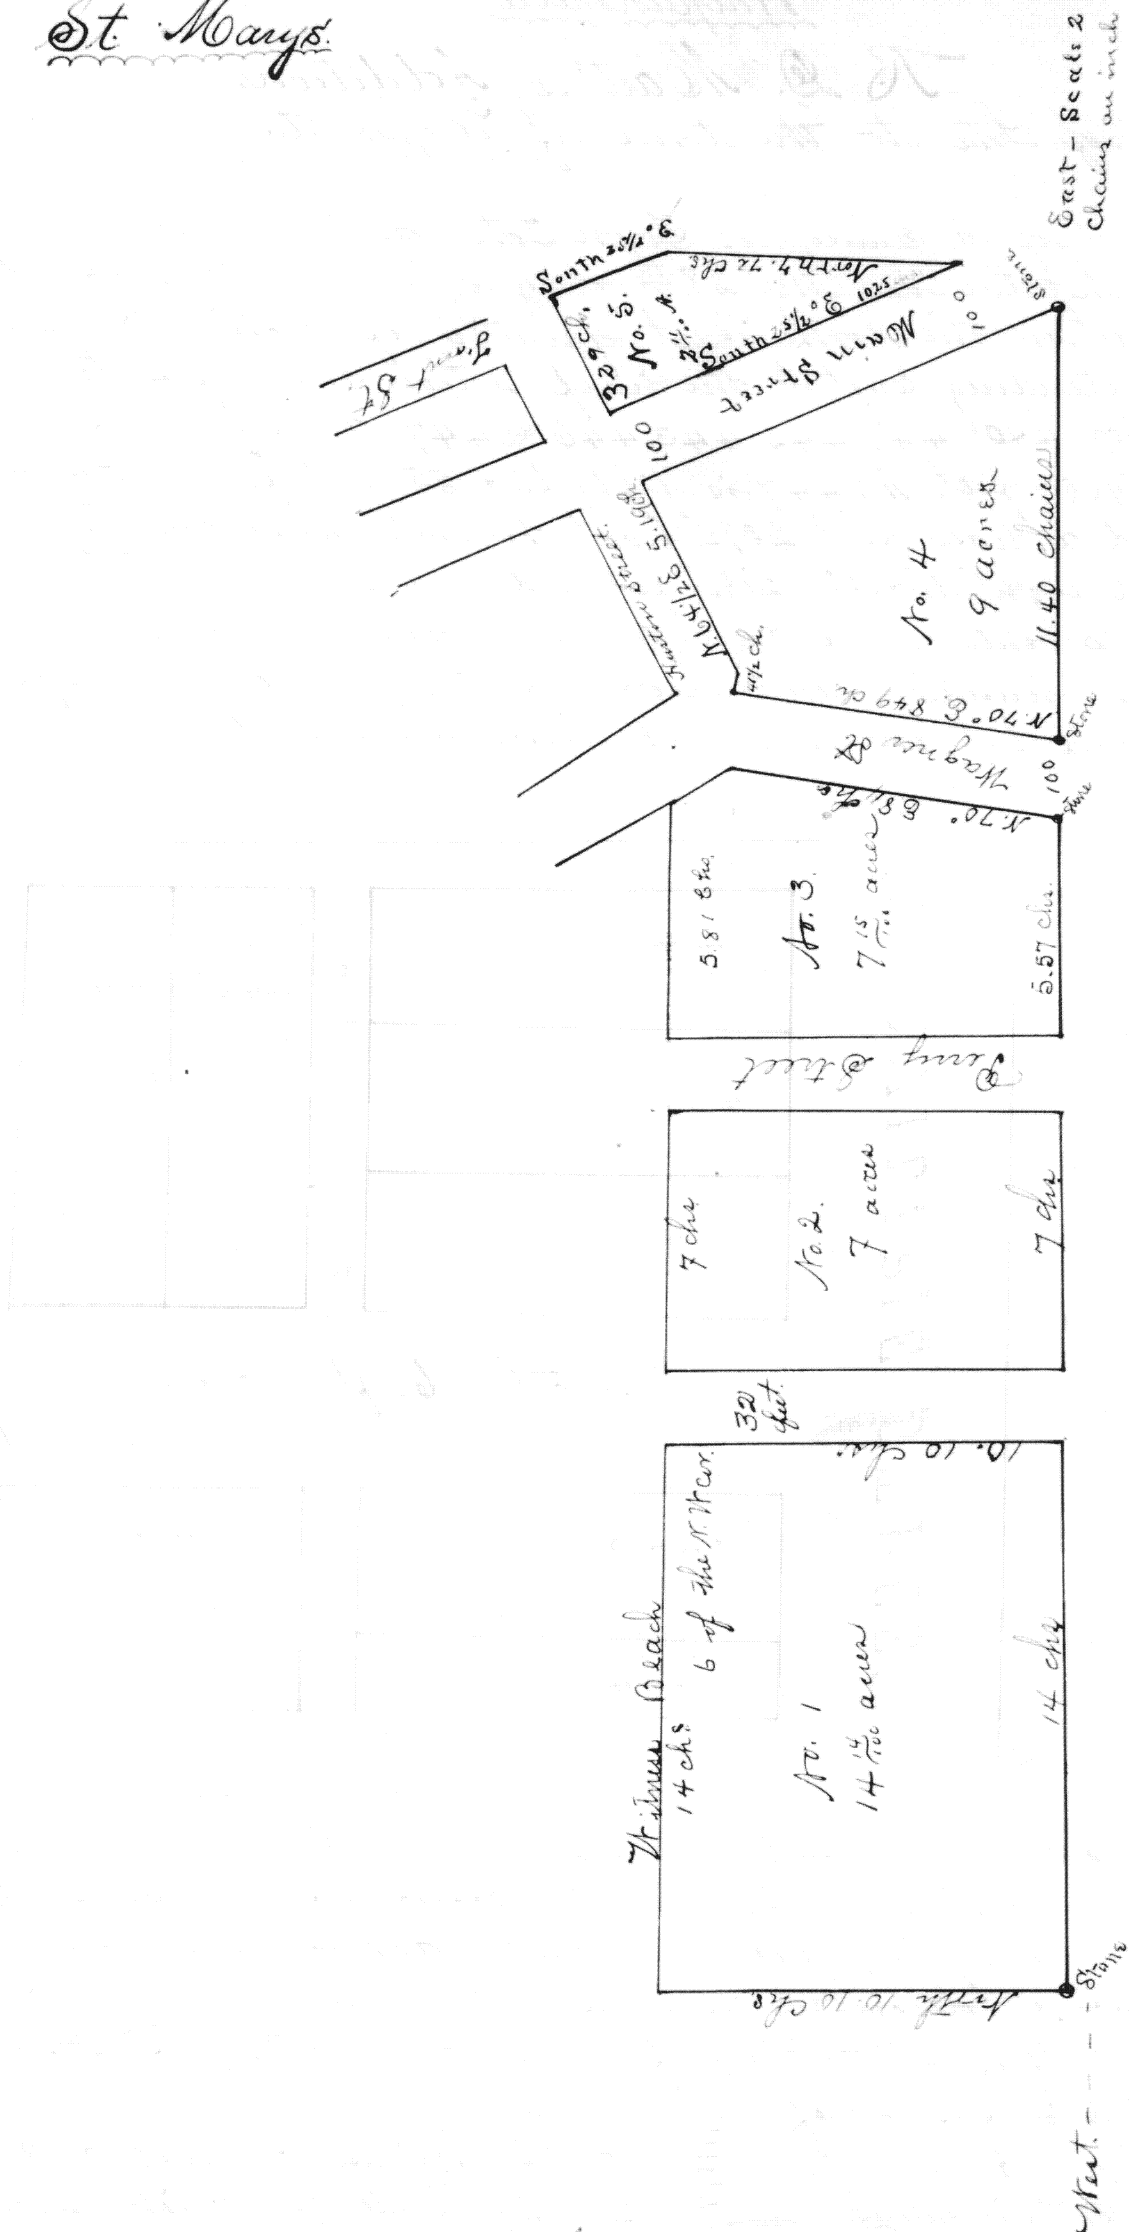

A Subdivision of Lot no. 18 of the Estate of William A. Houston, decd
adjoining and south of the original Plat of the Town of St. Marys
Auglaize County Ohio. St. Marys April 1850.

A. G. Conover Surveyor
 Filed and Recorded June 21st A.D. 1853
 to G. H. H.

Filed and Recorded June 21st A.D. 1853

C. G. Galzio

Records A. & C.