


Fryburg

Old Plat of Fryburg.

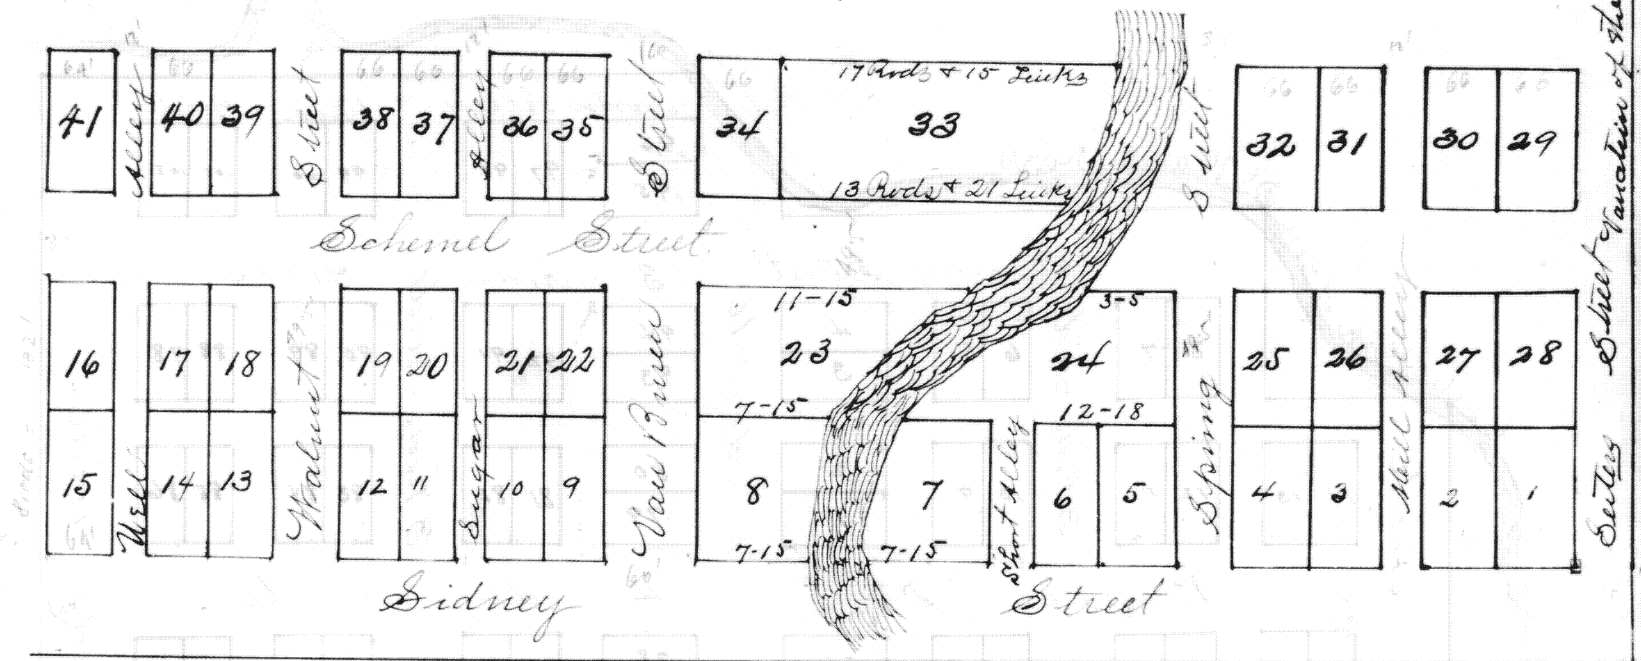

Fryburg Survey July 1st 1837 - The Town of Fryburg is laid off on the South part of the North East quarter of South East quarter of section fifteen, Township six South of Range six East in Allen County, Lots 15 & 16 & 41 are each 64 feet wide and eight Rods long, the lots bordering on the creek are of the dimensions noted on the Plat in Rods and Links, the other lots are each eight Rods long and four Rods wide, Walnut, Sidney & Spring Streets are each sixty feet wide, Schenel, Walnut and Spring Streets are each three Rods wide, the alleys are each 12 feet wide and they all cross each other at right angles and run with the cardinal points, a monument is planted at the South East corner of Lot no. one.

I hereby certify above Plat and Field notes of the Town of Fryburg to be correct as laid off by me, Beal Spunter the proprietor, Jan'y. 3rd 1837. H. Davison The Surveyor of Allen County.

State of Ohio, Allen County, ss:

On the first day of July in the year of our Lord one thousand eight hundred and thirty seven, before me the subscriber a Justice of the Peace in and for said county personally appeared Beal Spunter who signed and sealed the foregoing Town Plat and acknowledged the signing and sealing to be his free and voluntary act for the purposes therein expressed. Given under my hand and seal the day and year aforesaid.

James H. Coleman

Justice of the Peace

The foregoing Town Plat was presented on the first day of July 1837 and Recorded on the 22nd day of August next following

John Ward Recorder

Transcribed January 21st 1850, by me.

Simon Dresher A.C.O.

Transcribed into this book of Plats by order of the Commissioners of Auglaize County Ohio at their Sep. setting A.D. 1853.

Charles G. Galezio

Recorder A.C.O.