


Knoville

Town of Knoville, as laid out by James K. Lytle Proprietor
Scale of Lots 16 Rods to the inch, Scale of Streets and Alleys 8
Rods to the inch. Spring Branch.

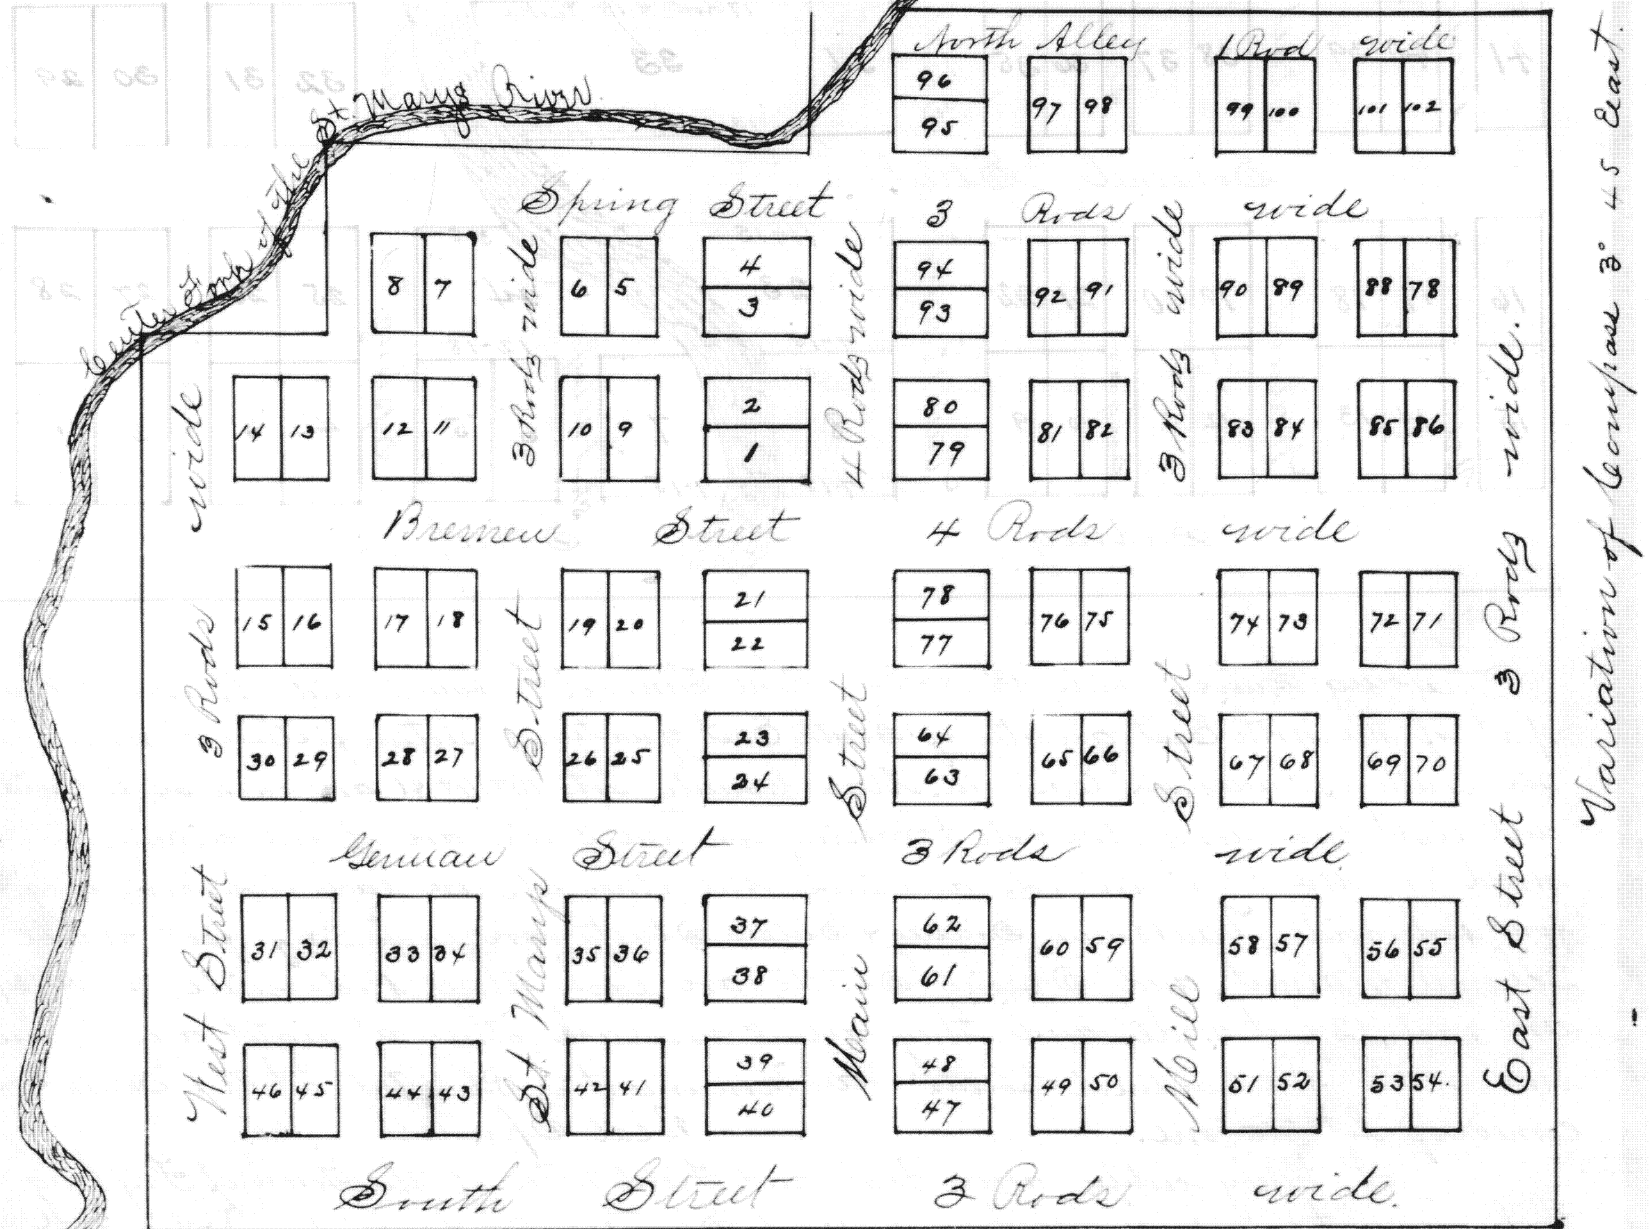

The Town of Knoville is laid off in a piece of land embracing the corner of section No. Twenty nine & thirty, Town six South Range five East, on the north side of the section. The Lots are all 66 feet wide & one & hundred & fifty two feet deep. The Streets and Alleys all cross each other at right angles, and run with the Cardinal points. A monument is planted at the South East corner of Lot No. one, Main Street and Bremen Streets are each four Rods wide, the other are three Rods wide, the Alleys are one rod wide. Lot No. seven is donated for the purpose of building a School house.

James K. Lytle.

I do hereby certify the within Plat of the Town of Knoville as laid off and surveyed by me for James K. Lytle Proprietor, July 30th A. D. 1836. H. Davison Surveyor of Allen County Ohio.

State of Ohio, Allen Co. ss. Before me, Hamilton Davison, a Notary Public within and for the County aforesaid personally came James K. Lytle, the Proprietor of the within described Town, and acknowledged that he had laid off the same agreeable to the within Plat and desires that the same might be recorded. Given under my hand and seal of office the 21st day of July A. D. 1836 (L.S.) H. Davison Notary Public.

Received for Record July 23rd 1836, Recorded on the 23rd of the same month. Transcribed Nov. 15-1849. by me D. Dresher Recd. H. C. T. John Ward Recorder. Transcribed by order of the Commissioners of A. Co. C. at their Sept. Session A. D. 1853. C. G. Gallego R. A. Co. C.