


Wapakoneta

North West Addition to Wapakoneta.

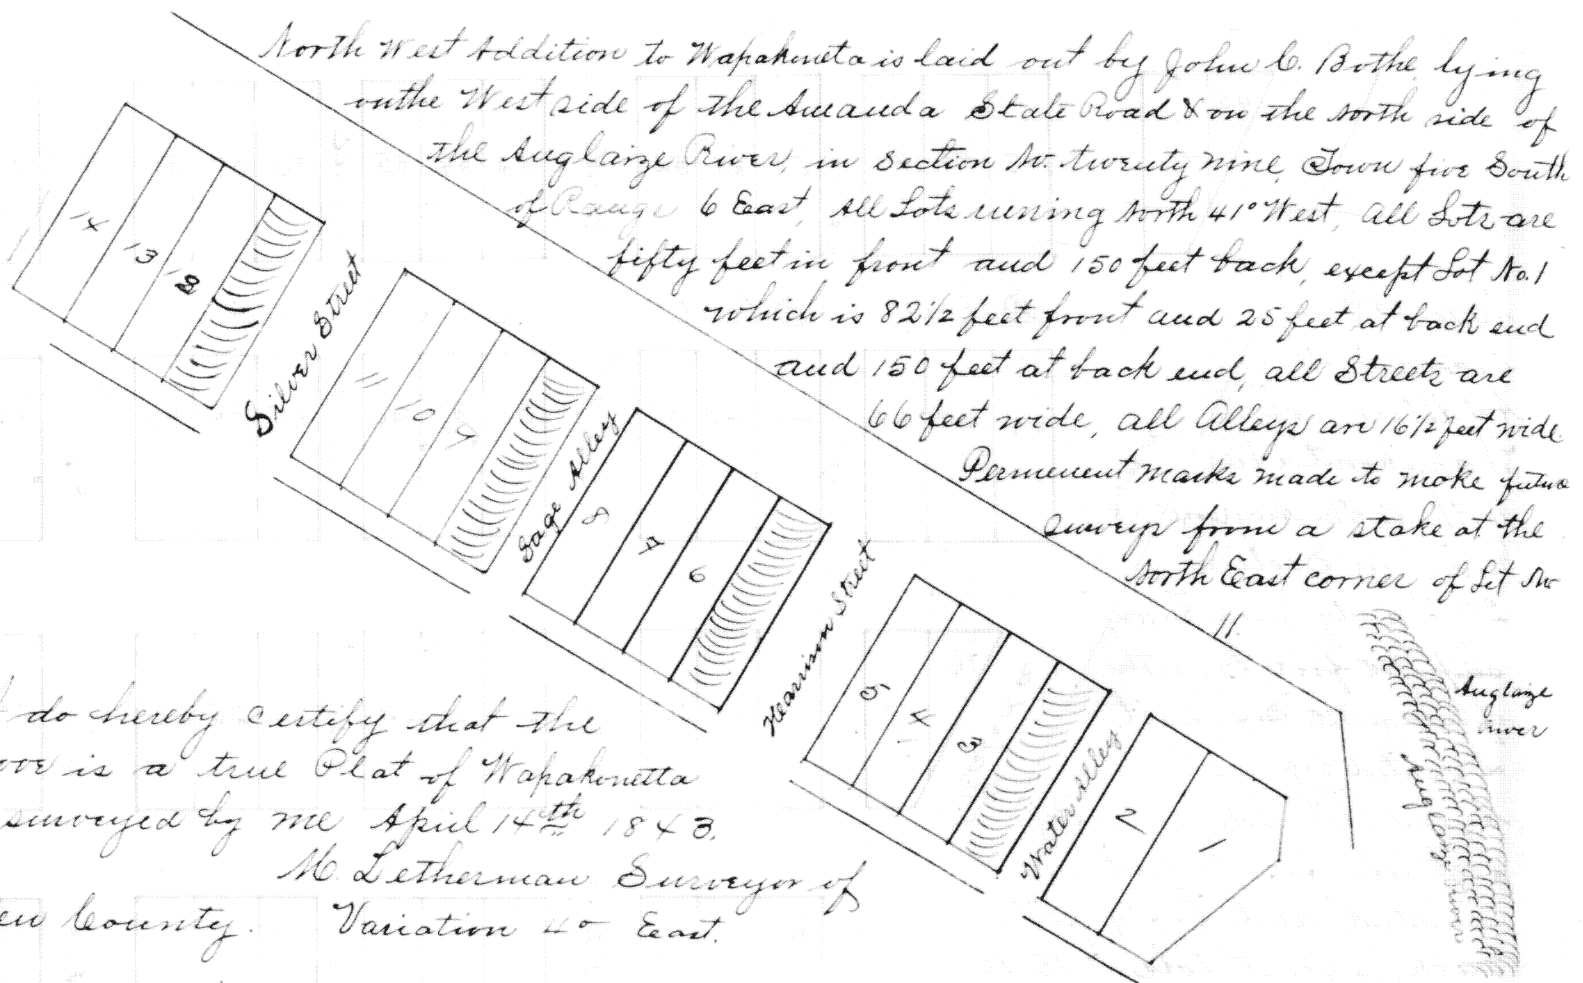

I do hereby certify that the above is a true Plat of Wapakoneta as surveyed by me April 14th 1843.

Mc Letherman Surveyor of Allen County. Variation 40° East.

State of Ohio, Allen County, ss:

Before me, the subscriber, a Justice of the Peace in and for said County personally came John C. Bothe and acknowledged the foregoing Town Plat of the North West Addition to be his voluntary act and deed.

In Testimony whereof I have hereunto set my hand and seal this 14th day of April A.D. 1843. Mc Letherman Justice of the Peace.

Presented for Record August 15th 1843.

Recorded August 19th 1843.

John Mc. Anderson

Recorder A.C.O.

Transcribed by me Oct. 5th 1849.

Transcribed by order of the Commissioners of Auglaize County Ohio at their Sept. sitting A.D. 1853.

Charles G. Galen

Recorder Auglaize Co., Ohio.