


Wellsburg

The above Town of Wellsburg is laid on the north east quarter of Section No. Twenty one (21), Town five South of Range eight East. The Lots are all three Rods wide and six Rods long. The Streets are all 60 feet wide and the Alleys one Rod wide. The Streets and Alleys cross at right angles running north and South and East and West. A monument is placed at the north West corner of Lot Number one Harris Wells Proprietor

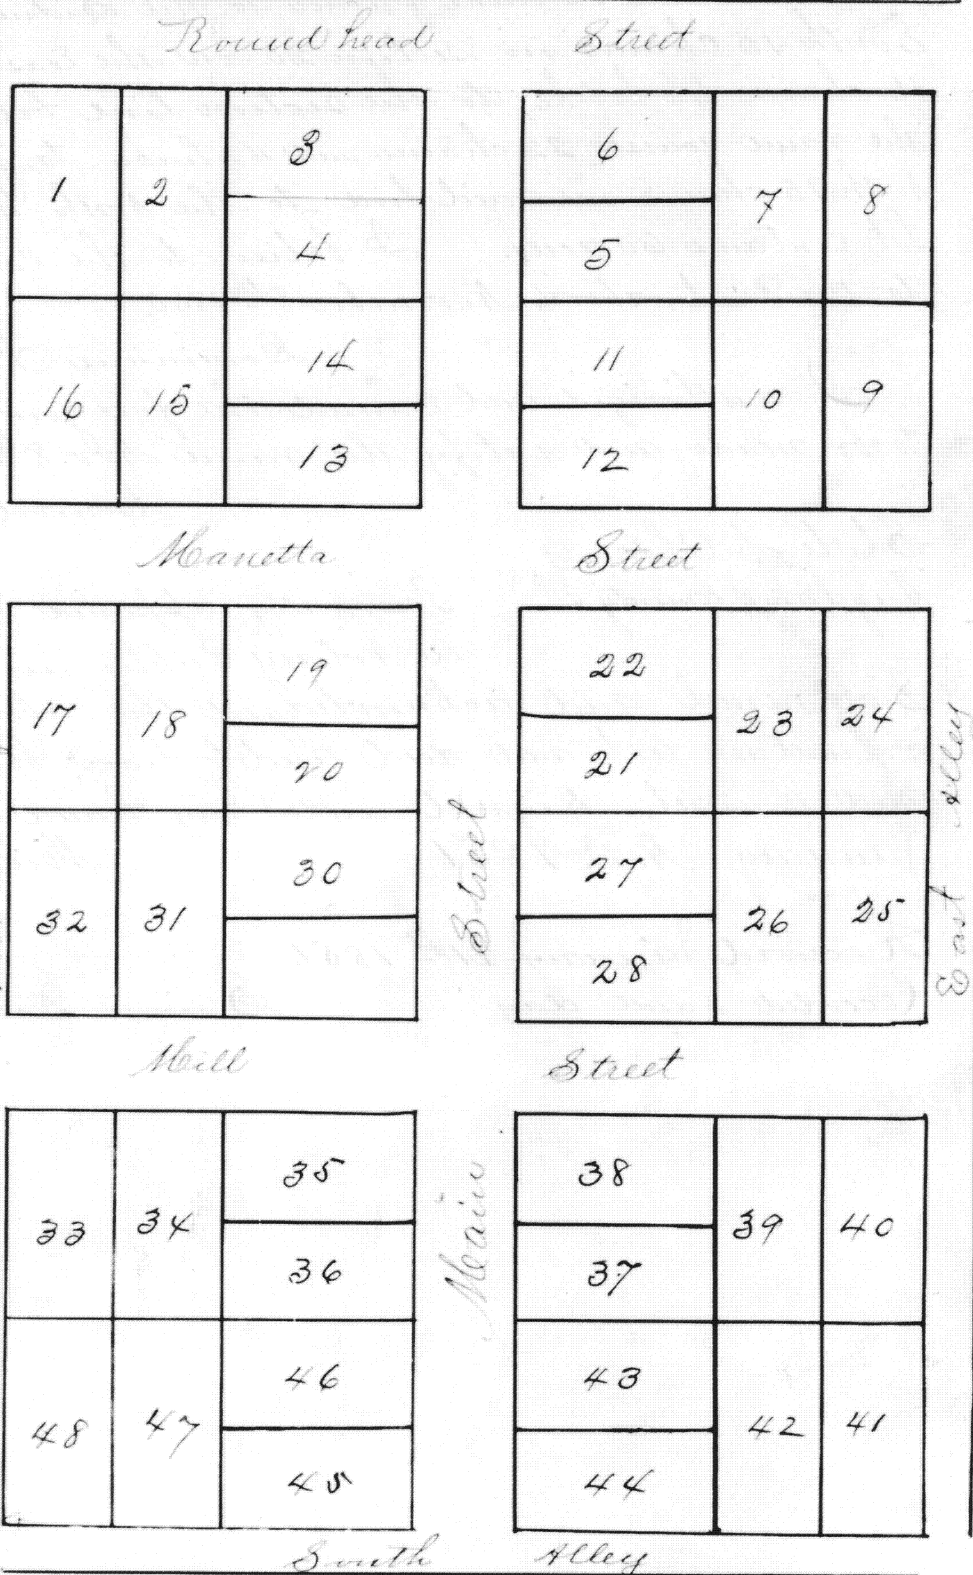

State of Ohio, ss:
 Allen County ss:

Before me H. Davison
 a Notary Public in and
 for said County personally came Harris Wells
 the proprietor of the
 within described Town
 and acknowledged that

he had the same laid off agreeable to the within plat and
 directed the same to so recorded. Given under my hand and
 seal of Office, this 7th day of May 1839. H. Davison
 Notary Public

I hereby certify the above Plat of Wellsburg to be correct as
 surveyed by me, this 7th day of May 1839.

H. Davison Deputy Surveyor of
 Allen County for the purpose of laying off said town

Transcribed by me July 1st 1850. *Prepared for record the 30th day of May A.D. 1839.*

Transcribed into this book of Plats by order
 of the Commissioners of Auglaize County Ohio at their Sept.
 Sitting A.D. 1853. *Charles C. Galezio Recorder A.C.O.*