


Bremers Extension of the South Addition to Bremen.

We acknowledge the above as parcels of our land, as parents and guardians to have been laid off with our will and consent, and in conformity to our plan.

B. H. Koop
 John F. Borsche
 W. L. F. Koop.

This Addition is laid South of the South Addition to the Town of Bremen, in N.E. of Section 15 T.7. S. R. 4 E. and comprises Lots Nos. 107 to 140. with the Out Lots from No. 1 to 7. South Street was formerly made only 33 feet wide, the proprietors add 33 feet more making South Street 66 feet wide. The Piqua Road or main Street is 66 feet wide, so are all other Streets, the Alleys are all 16 1/2 feet wide (or 28 links) All lots are four Rods wide (66 feet) and eight Rods long (132 ft.) except fractional lots which lines are named in the Plat. Main Street and all Streets North and South are 10° W. of Magnetic N. The Alleys are 16 1/2 feet wide, all of which I believe to be correct. to the best of my belief.
 May 16th 1851.

John S. Houston
 Surveyor.

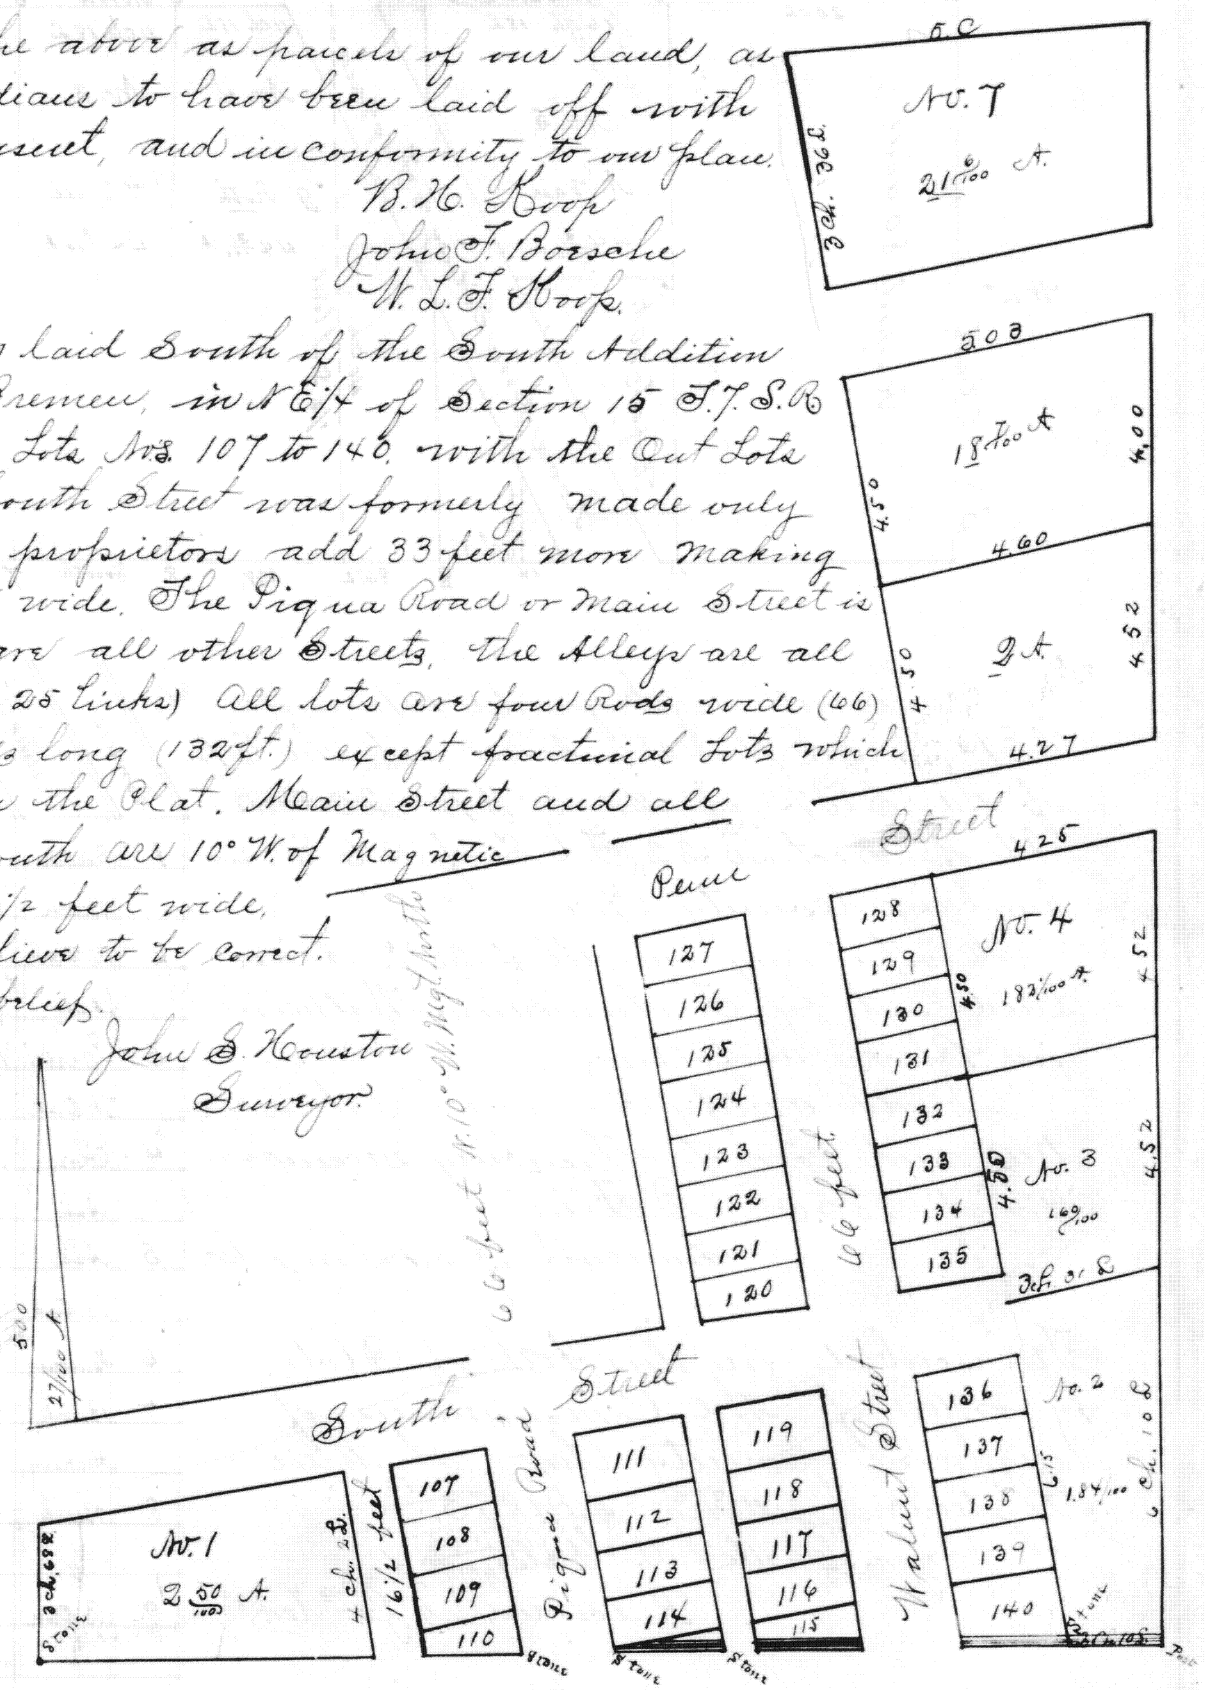

Personally appeared before me the Mayor of the S.A. of Bremen John S. Houston Surveyor, William B. McEntire, Wm. Bremer chairman and under oath that they had done their duty in the above survey to the best of their ability and skill. Given to May 17th A.D. 1851.
 Christian Ellerman Mayor of S.A. Bremen.

Received May 19th A.D. 1851 recorded on same day
 E. Drescher Recorder.

Transcribed in this book of Plats by order of the Commissioners of Auglaize County Ohio at their Sept. sitting A.D. 1853.
 C. G. Galezio
 Recorder Auglaize Co.

DVB
 238