


Subdivision of Coleborn Wilhelm's Land.

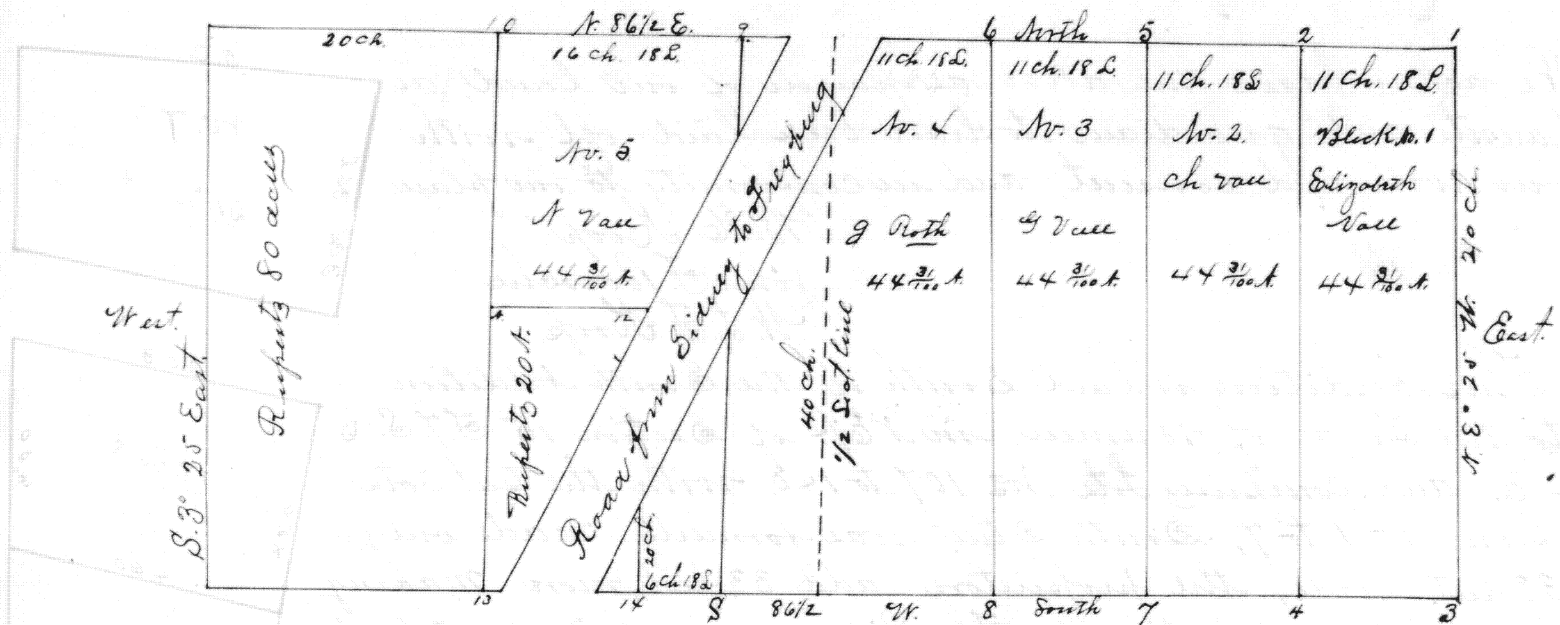

Of the South East quarter 16 1/2 acres
NE 1/4 of S E 1/4 40 1/2 acres and the E 1/2
of the S E 1/4 of the S W 1/4 20 acres
All of Section 22 T. 6 S. of R. 6 E. in
Auglaize County Ohio

Containing in all 2.35 5/8 acres
laid out by Kolumbaune Wilhelm
in Blocks as follows.

I do certify the above Plat is
true and correct. Freyburg December
9th A.D. 1850. D. Fleig
Surveyor of Auglaize Co.

Transcribed in this book of Plats
by order of the Commissioners of
Auglaize County Ohio at their
September sitting A.D. 1853.

Charles D. Galzer

Recorder A. Co. Sec.

	Cornus	Bearing trees	Liabilities	Bearings	Link distance
1	Sugar	6		N. 64 1/2 W.	28
	Beech	12		S. 71 E.	26
2	B. Oak	40		N. 64 W.	11
	Ash	5		S. 14 1/2 E.	19
3	Elm	10		S. 87 W.	50
	H. Oak	5		N. 19 E.	54
4	Elm	4		N. 4 1/2 E.	16
	Ash	3		S. 34 W.	24
5	Ash	4		N. 2 1/2 W.	15
	B. Oak	6		N. 27 W.	25
6	Hickory	7		S. 22 1/2 W.	95 1/2
7	Beech	9		S. 71 W.	25
	Hickory	3		S. 25 E.	18
8	Beech	9		N. 42 E.	33
	"	8		N. 31 1/2 W.	38
9	B. Oak	9		N. 49 E.	33
	"	7		N. 8 W.	89
10	"	"		"	"
11	B. Oak	15		S. 77 W.	11
	Elm	12		N. 42 E.	"
12	Oak	15		S. 18 E.	57
	B. Oak	30		N. 88 W.	54
13	Beech	14		N. 31 E.	53
	"	10		N. 32	35
14	Hickory	8		S. 82 W.	39
	Elm	40		S. 41 W.	24

Field notes to the above
Plat received for record
July 21st 1851.

Returned same day.

E. Dresher Recorder A. Co. Sec.