


Bremen South Addition.

This Addition to Bremen is laid out on the east side of the Miami Canal on the E 1/2 of the NE 1/4 of section 15 T. 7 S. R. 4 E. in the County of Mercer Ohio. North and South Streets are run 10° of Magnetic North with the exception of Canal Street which runs 5° 30' East of Magnetic North. The cross Streets, Walnut Main and Cherry Streets at right angles. Canal & South Streets are each thirty three feet wide, all other Streets are 66 feet wide. Lots No. 73 74 & 75 are 82 1/2 feet long and 66 feet wide. Lots No. 76, 77, 78 79, 80, 81, 82, 83, 84, 85, 101, 105 & 106 are 66 feet wide and the length of the others. Lines of these Lots will be found marked on the plat in feet and inches. All other Lots are 66 feet by 132. N. E. W. corner of town set a post, from which a Beech bears S. 40° E. 10 Links and an Oak 24 N. 71 N. 42. Stones are planted at the North East Corner of Lots Nos. 1, 49 & 79 and at the S. W. Corner of Lot No. 40, these stones were planted on the several lots with the angles at the Cr. All of which is certified to be correct.

Oct. 16th 1837
 Justice Hamilton
 Co. Surveyor.
 J. B. Kropf
 Recorder.

Entered for Record Oct. 7th 1837 and Recorded Oct. 21st 1837.
 J. W. Riley
 Recorder
 Transcribed into this book of Plats by order of the Commissioners of Auglaize County Ohio at their Sept. Sitting A.D. 1853.
 Charles J. Galezio
 Recorder A.C.C.

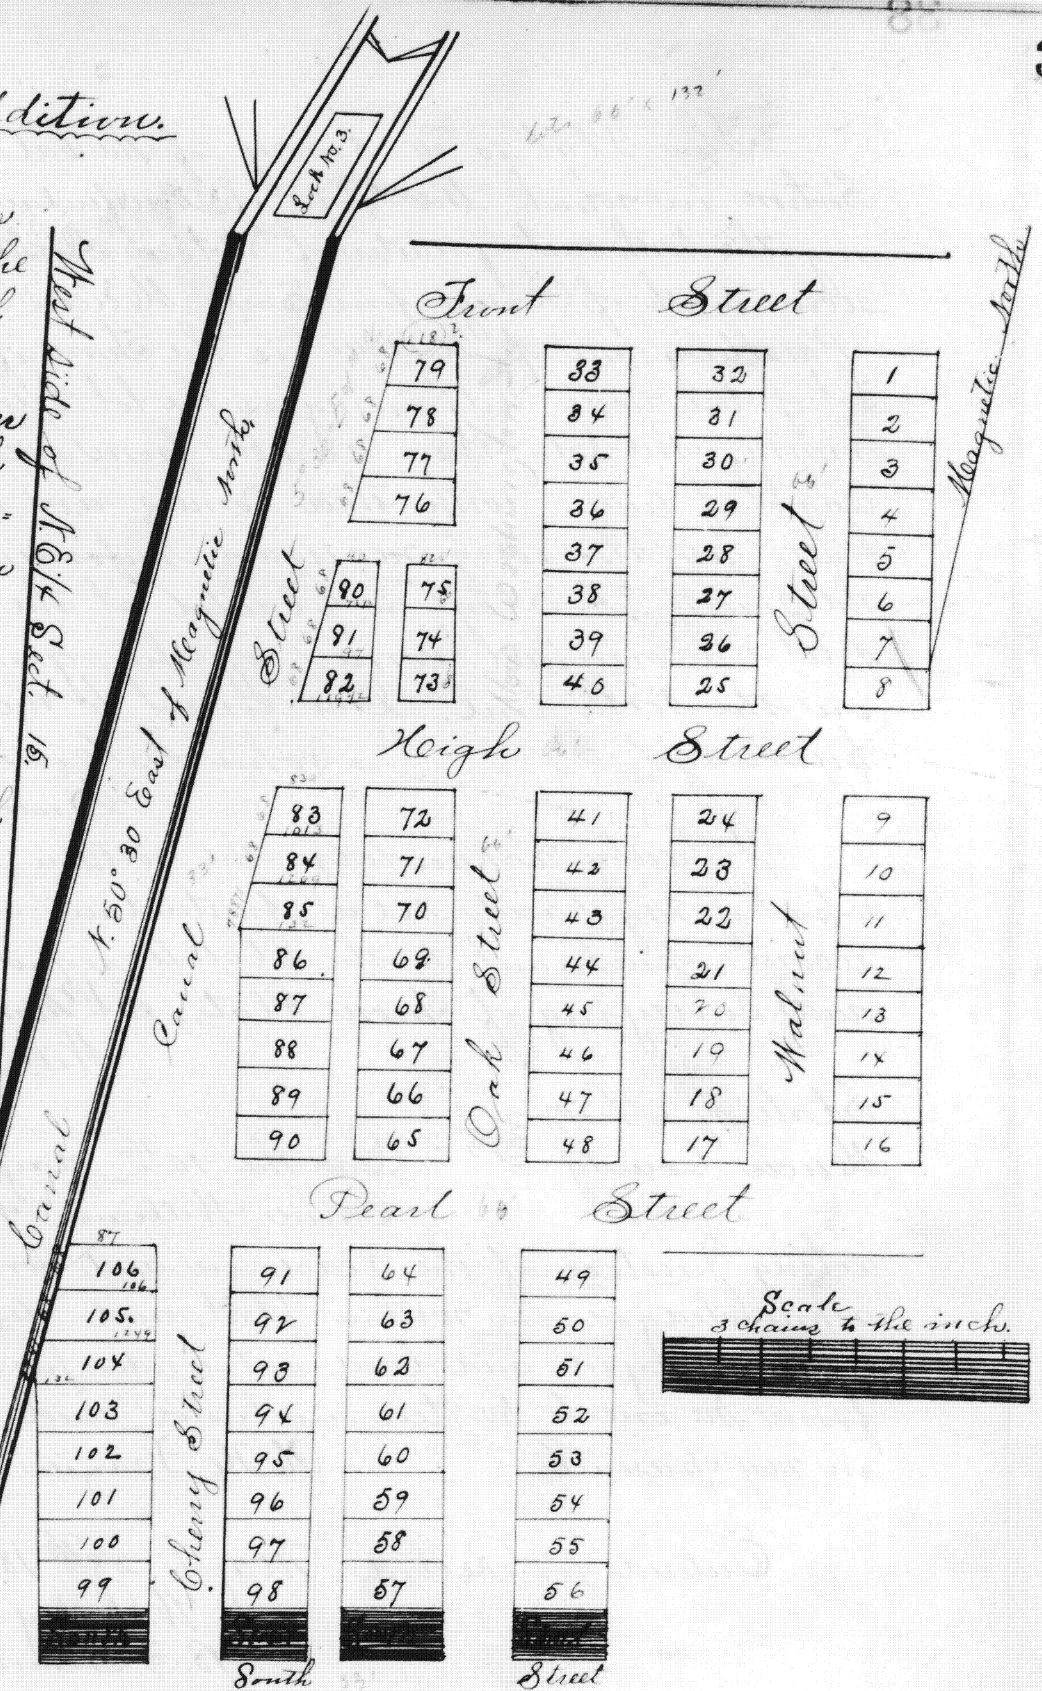

State of Ohio Mercer County, ss.
 On this 17th day of Oct. A.D. 1837 came John Bernard Kropf before me the undersigned a Justice of the Peace and acknowledged to have caused the above plat & description of the South Addition to the Town of Bremen to be surveyed and made and that he is satisfied the same shall be recorded according to the provisions of an act to provide for the recording of Town plats.
 Calit Major Justice of the Peace.