


St. Marys South Addition Extension.

Survey of Lot from No. 25 to 3 1/2 inclusive.

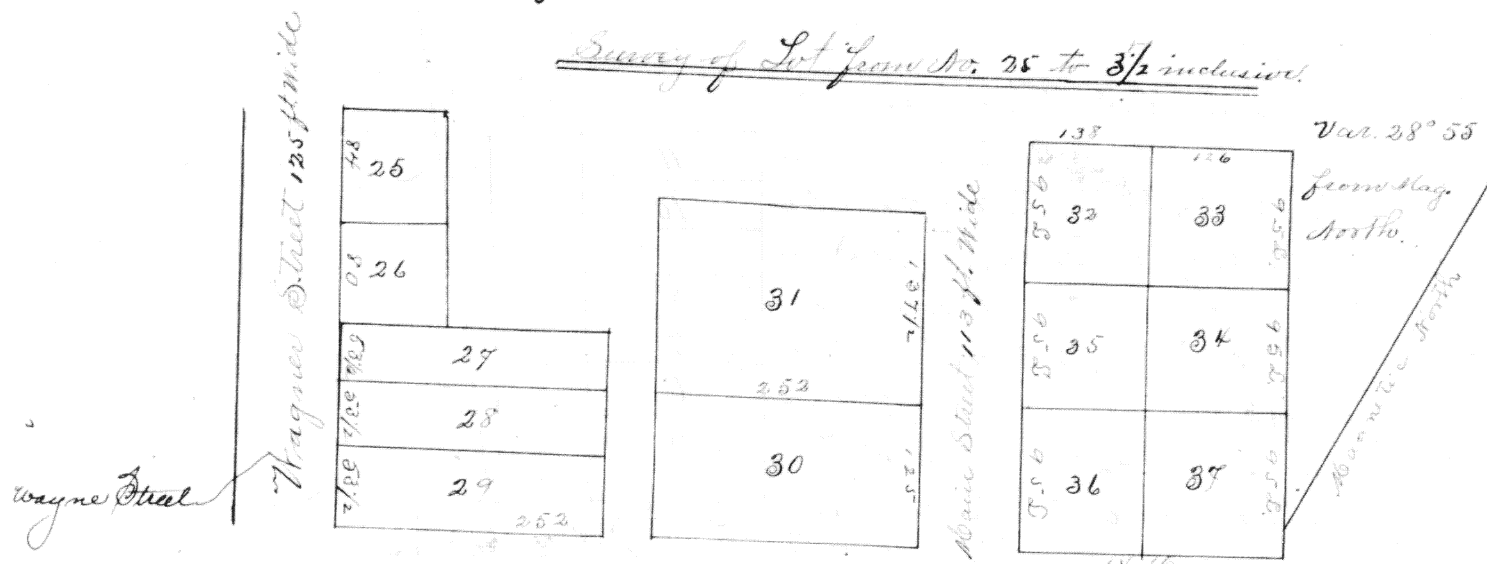

Survey of Lots Number from Twenty five to Number thirty-seven inclusive of the South Addition to the Town of St. Marys, as this day surveyed and plated, for J. W. Riley and R. J. Crozier. The survey is described in chains and links. Lots Nos. 25 & 26 are 80 links by 89 links, Lots 27, 28 & 29 are 55 1/3 links by 252. Lot 31 is 137 1/2 by 252. Lot 30 is 125 by 252. Lots 33 & 34 is 95 by 126. Lots 36 - 135 by 138. Lot 37 is 126 by 135. The Streets correspond with the old plat excepting Main Street which is only 113. in Lot No. 32 & 35 are 95 by 138 links.

This survey is an extension of the South Addition of St. Marys Mercer County Ohio. I hereby certify the survey to correct to the best of my knowledge. John S. Houston

Surveyor of Mercer County.

We acknowledge the above plat for the Record this 8th day of June A.D. 1838

J. W. Riley
R. J. Crozier

The State of Ohio,
Mercer County 1838.

On this 8th day of June A.D. 1838. came J. W. Riley and R. J. Crozier before me and acknowledged the above Plat and signing and sealing thereof.

J. Leatit Majors
Justice of the Peace

Entered for record June 8th 1838.
Recorded June 11th 1838.

J. W. Riley Recorder
By B. F. Schurder Deputy.

Transcribed by order of the Commissioners &c
Charles H. Gatenio
Recorder A. C. C.