


15.76  
12.60  
28.36

# Minster Out Lots

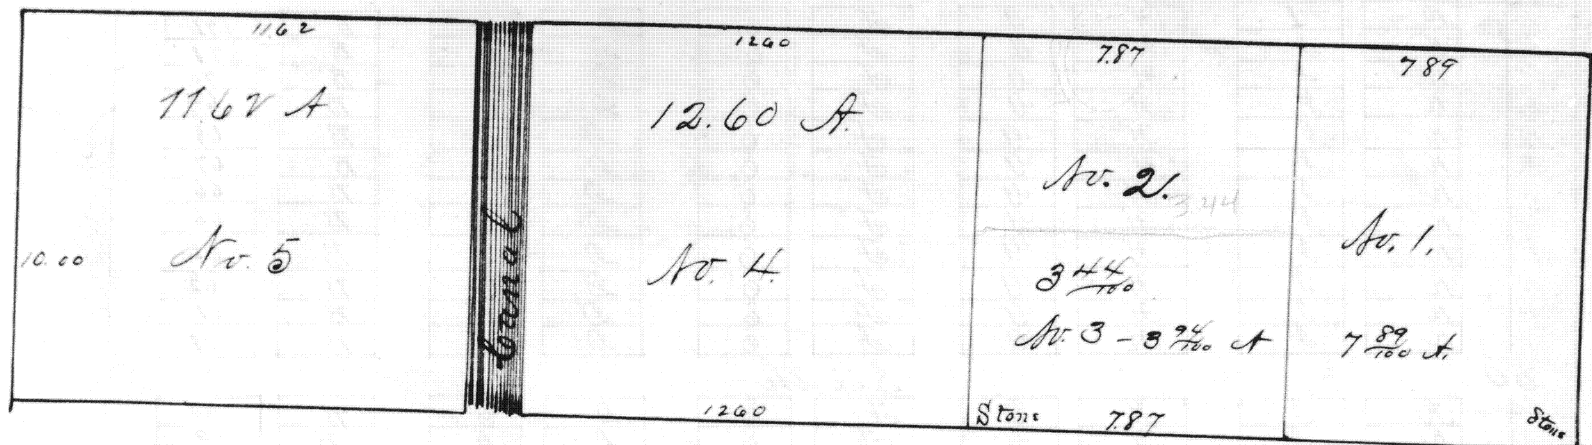

The above Out Lots are situate and laid off South side of the North East quarter of Section 27, Town 7, South Range 4 East adjoining the Town of Minster Mercer County Ohio. The dimensions and lengths of the lines are marked on the plat all of which I believe to be correctly surveyed according to the Plat above. March 16<sup>th</sup> 1840.

John S. Houston

County Surveyor of Mercer Co. Ohio

I do hereby acknowledge the above survey of my land to be surveyed by my advice and consent and authorized the same for record  
Francis Henry Spehr

State of Ohio  
Mercer County ss:

On the 26<sup>th</sup> day of March A.D. 1840, personally came the above named Francis Henry Spehr the proprietor of said Out Lots at Minster and acknowledged the same for record according to the Plat above before the Subscriber a Notary Public for said County. Given under my hand and official seal the day above written  
John S. Houston  
Notary Public for said Co.

Entered for record March 23<sup>rd</sup> A.D. 1840.  
Recorded May 14<sup>th</sup> A.D. 1840.

J. W. Riley Recorder.

Transcribed by of the Commissioners &c

Charles G. Gallegos

Recorder A.C.B.

Deed Vol 8-599