


## St. Maup, South Addition.

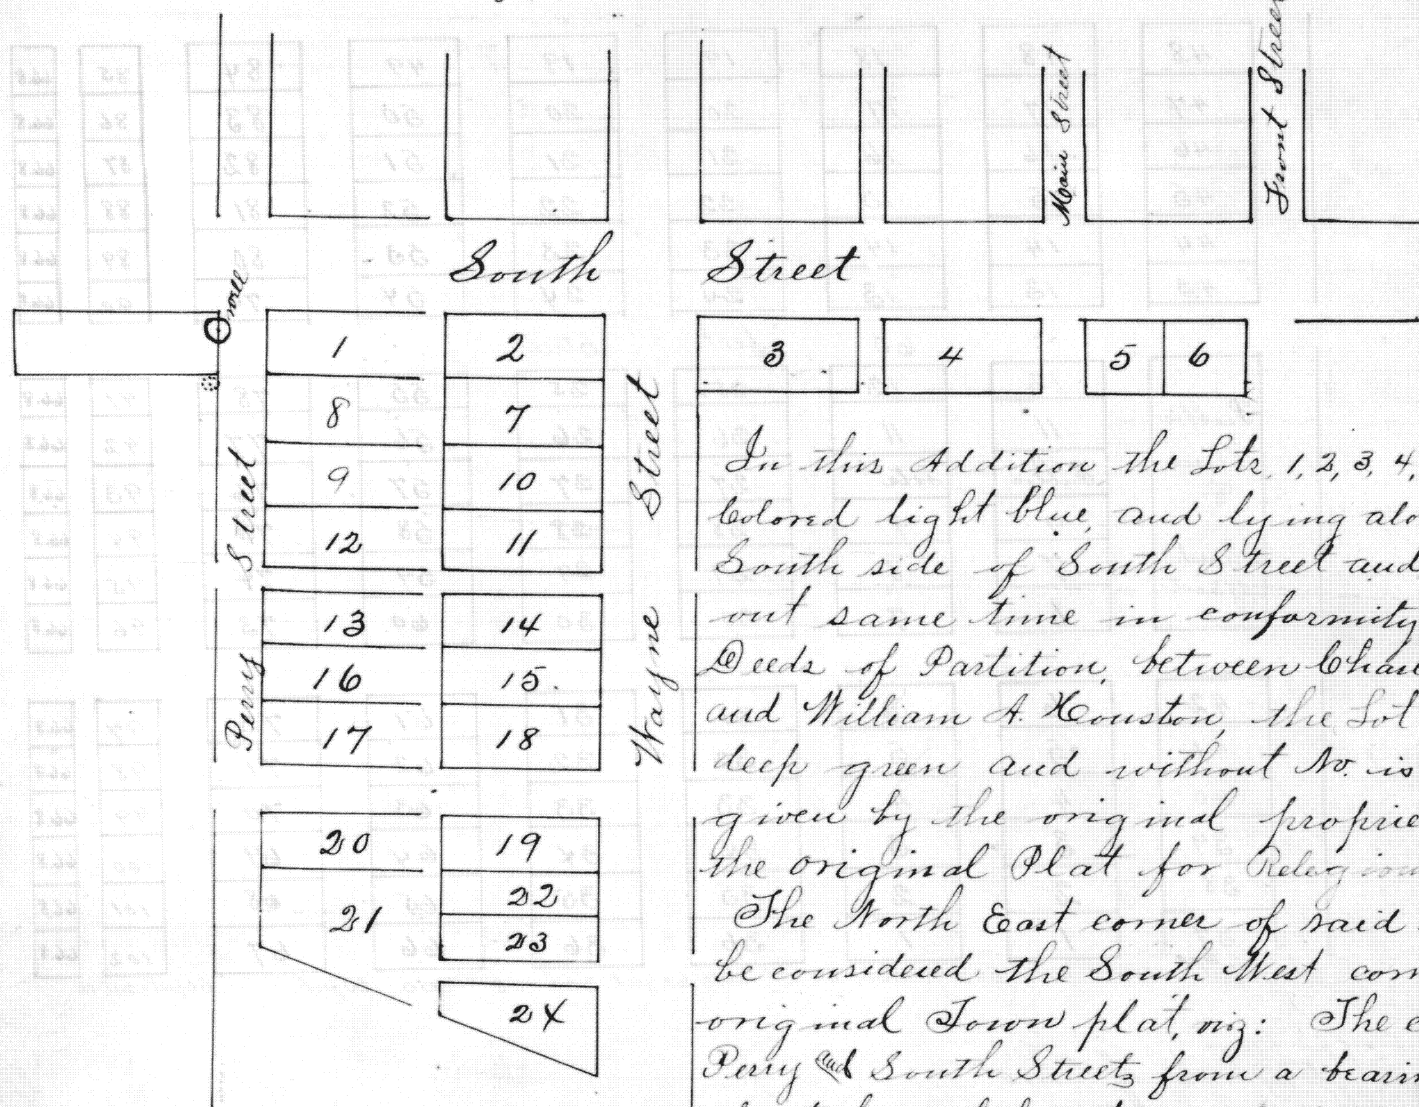

In this Addition the Lots 1, 2, 3, 4, 5 & 6, colored light blue and lying along the South side of South Street and laid out same time in conformity with Deeds of Partition, between Charles Henry and William A. Houston, the Lot Shaded deep green and without No. is a Lot given by the original proprietors of the original Plat for Religious purposes. The North East corner of said Lot may be considered the South West corner of the original Town plat, viz: The corner of Perry and South Streets, from a bearing formerly taken it has been ascertained that

said corner is the South East Corner side of the well at said corner. The other eighteen lots No. from 7 to 24 inclusive have now been laid out by James Watson Riley. The North West corner of Lot No. 8, S.E. corner of Lot No. 18 and N.E. Cor. of Lot No. 19, the stones were planted on the lots with Angued points, at the several corners. Lots 7, 8, 9, 10 are each ten poles one link long and four and one half poles wide. Lots Nos. 11, 12, 13, 14, 15, 16, 17, 18, 19, 20, 22, 23 are each 10 poles 1 link long, and 4 poles wide. Lot No. 21 is five poles one link front on Perry Street and nine poles 22 links on Alley and same length as other lots. Lot No. 24 is 6 poles front on Wayne Street and one pole 6 links on Alley and ten poles one link long. Perry Street is four poles wide, and the west line of Wayne street has been continued as the east boundary of the lots. These Streets by the magnetic Needle run north  $29^{\circ} 11'$ . The Alleys between and parallel with these Streets is 12 feet wide, the other alleys are one pole wide.

The foregoing description and plat of the South Addition to St. Maup I hereby certify to be correct.

Justice Hamilton, Surveyor of Mercer Co.

I acknowledge the foregoing plat and description of the South Addition to St. Maup.

James Watson Riley

Test. E. M. Phelps, Clerk. Meadors.

The State of Ohio, Mercer County, ss. On the 30<sup>th</sup> day of January 1837. James Watson Riley came personally before me, and acknowledged having caused to be laid out the South Addition to the town of St. Maup according to the within plat and description. In Testimony whereof I have hereunto set my hand and seal at St. Maup this 30<sup>th</sup> day of January 1837.

Entered for Record Jan. 31<sup>st</sup> 1837 J. W. Riley Caleb Meadors J. P. Recorder

Recorded on same day.

Transcribed by order of the Commissioners &c. Charles G. Galeis Recorder St. Co.